



GardenRoom70C ISO

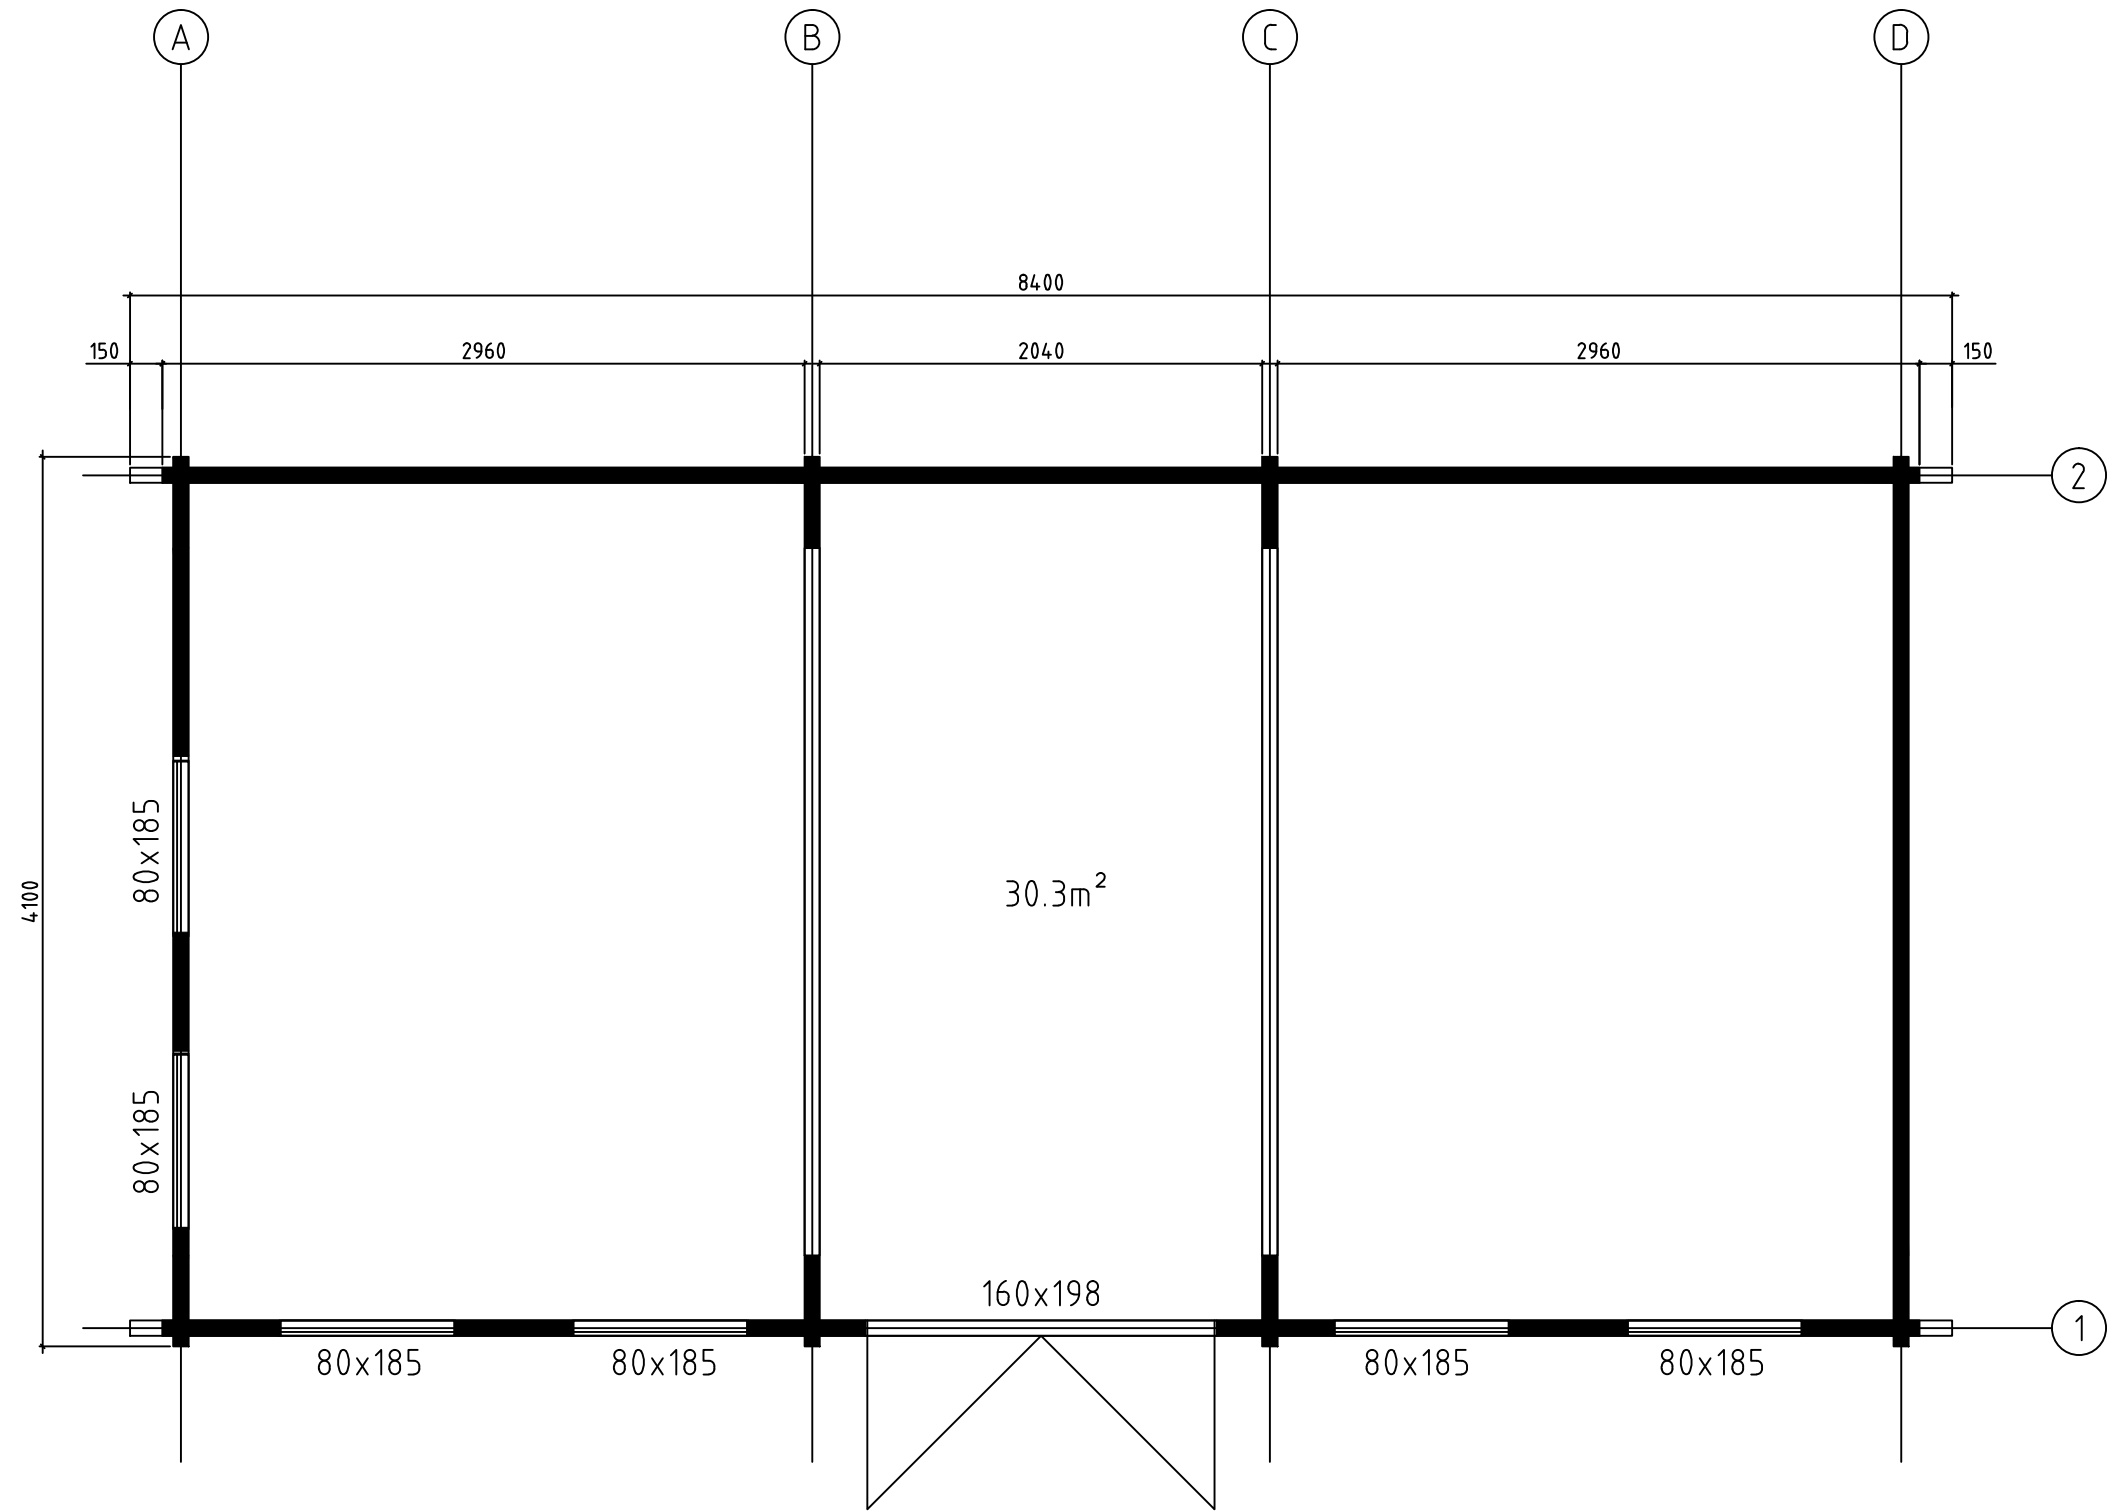


Model	GardenRoom70C ISO	Page	PLAN
Client		Scale	1:50
Material	70x135	Date	24.08.2017
Company		File	GardenRoom70C ISO.dwg


Wall-Wand 1 ↑

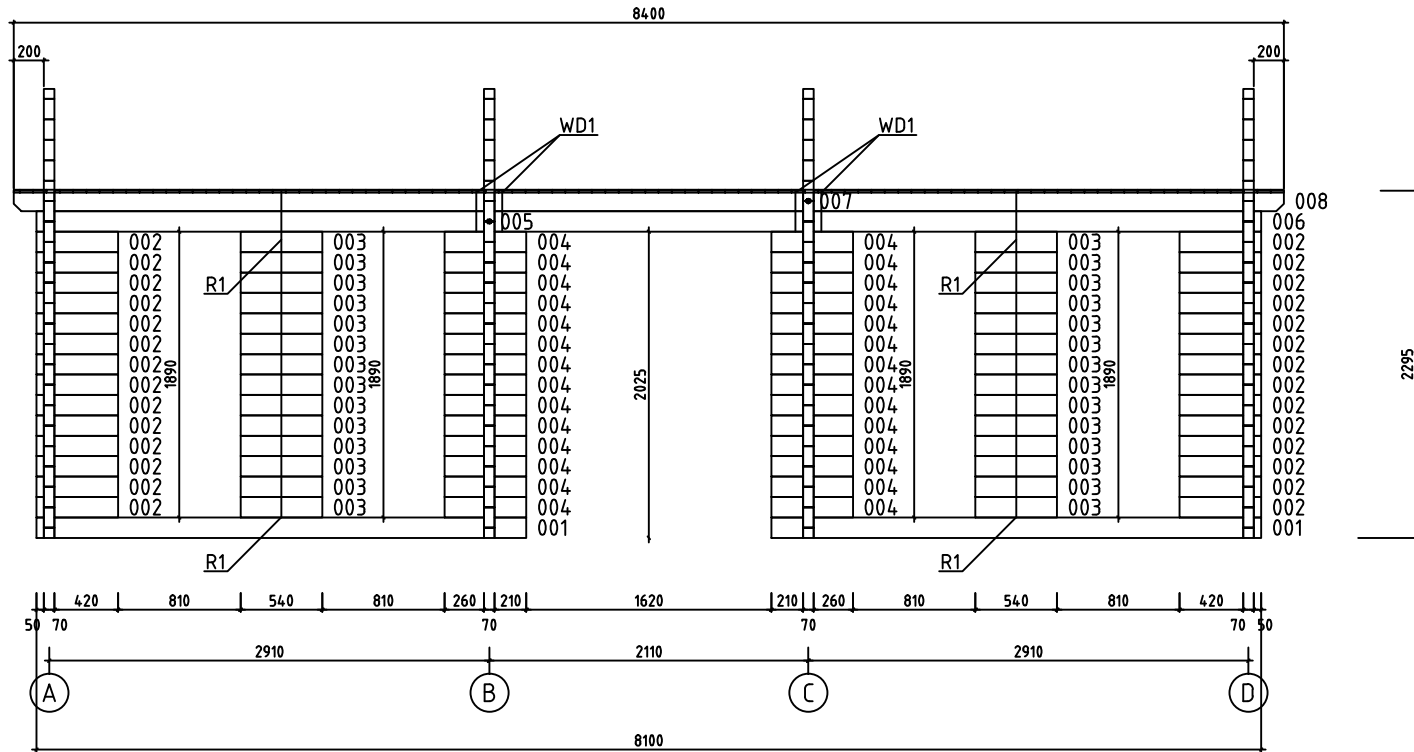


Model	GardenRoom70C ISO	Page	6
Client		Scale	1:50
Material	7x13.5	Date	24.08.2017
Company		File	GardenRoom70C ISO.dwg

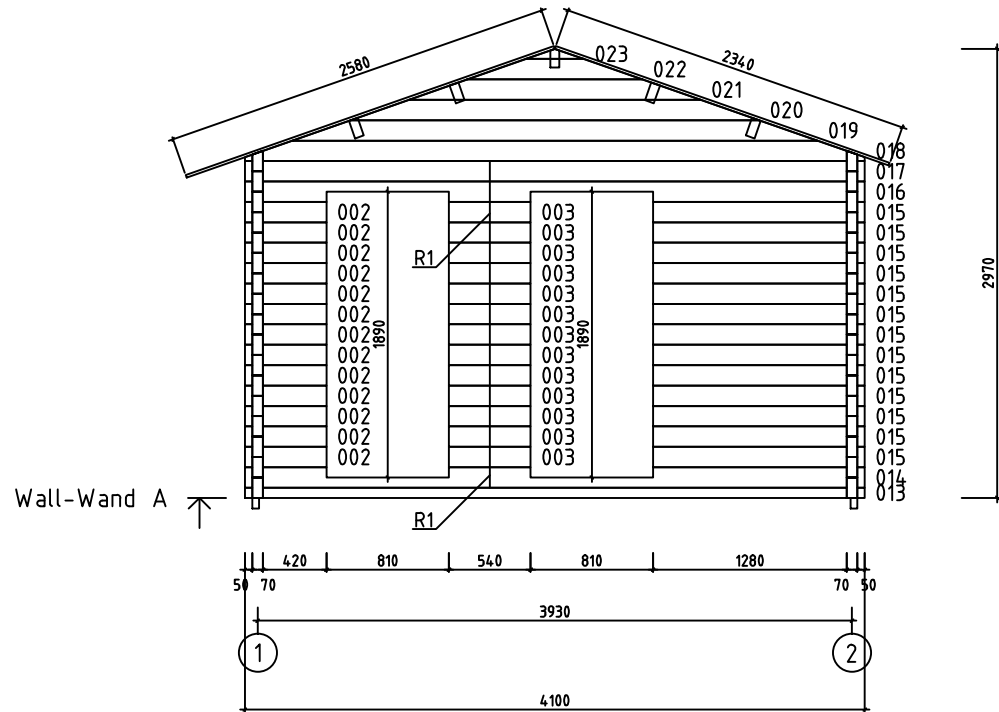


Model	GardenRoom70C ISO	Page	2
Client		Scale	1:50
Material	7x13.5	Date	24.08.2017
Company		File	GardenRoom70C ISO.dwg

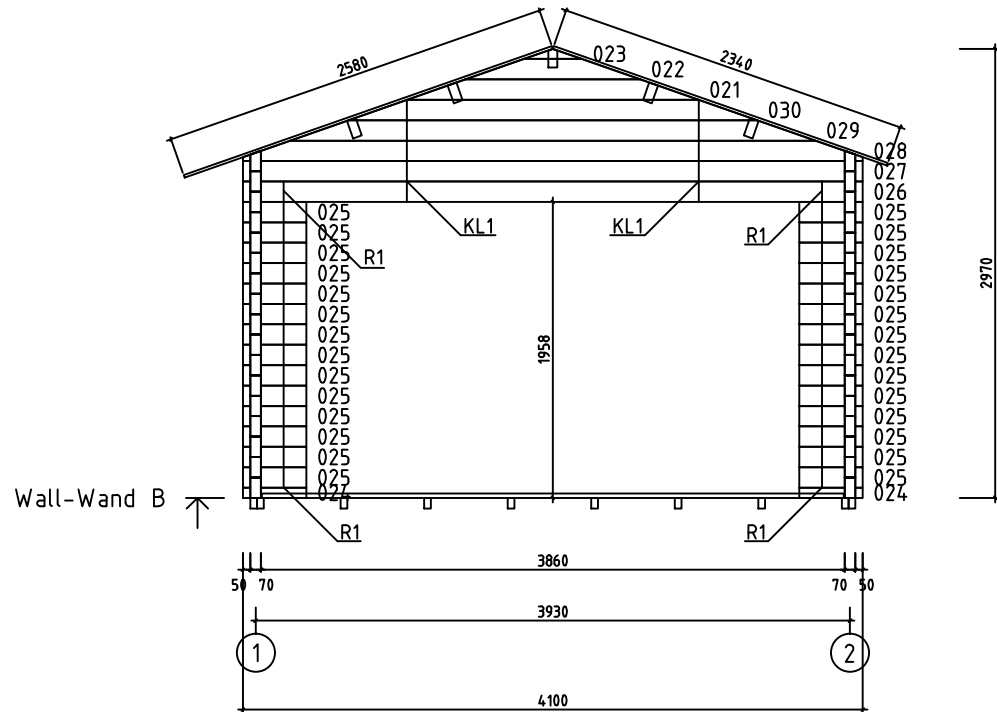

























Model	GardenRoom70C ISO	Page	3
Client		Scale	1:50
Material	7x13.5	Date	24.08.2017
Company		File	GardenRoom70C ISO.dwg




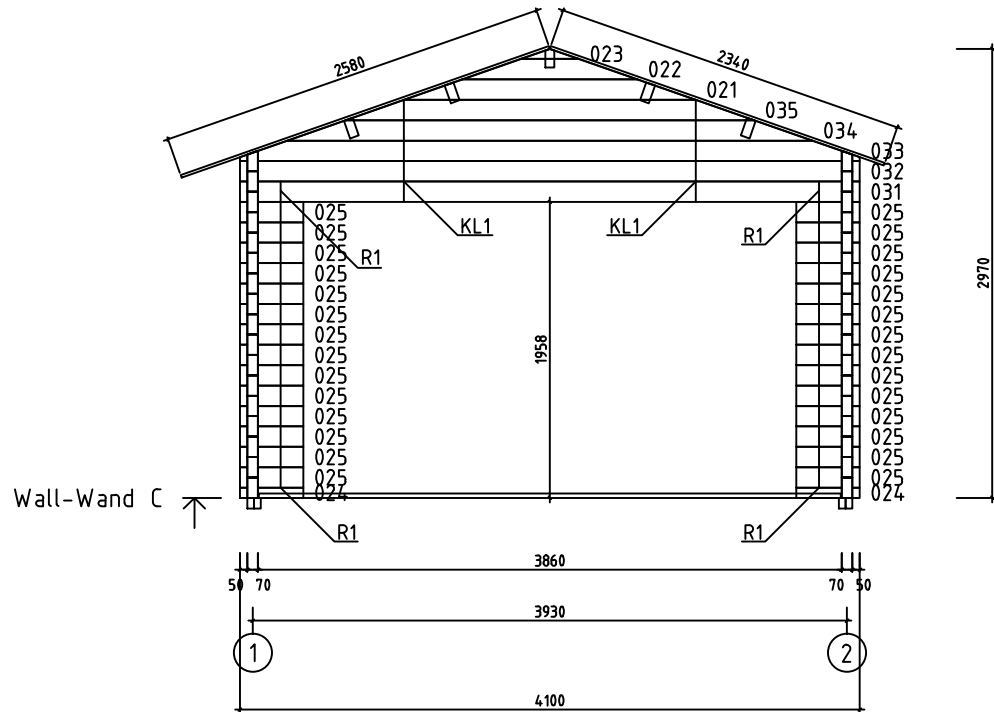

 

 


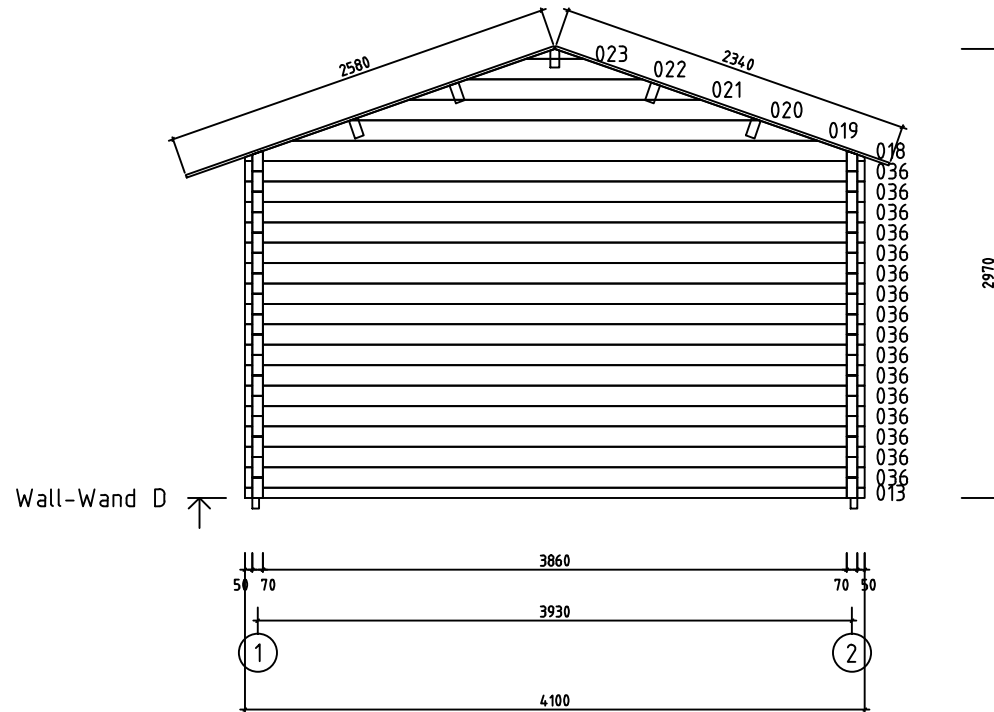


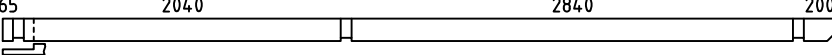
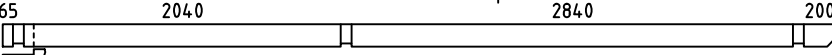
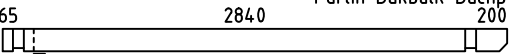
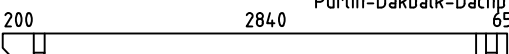

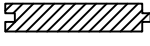




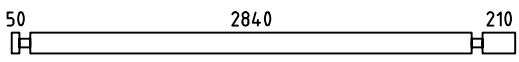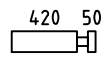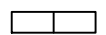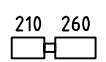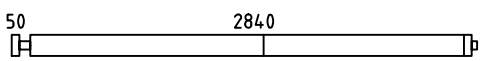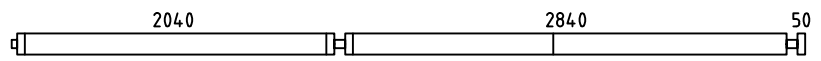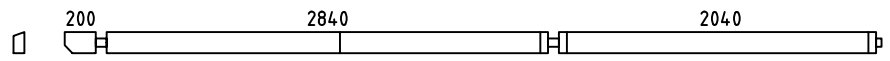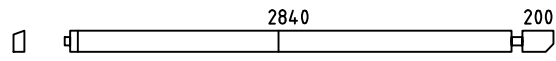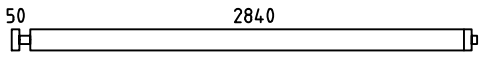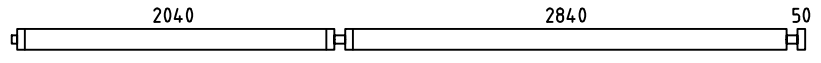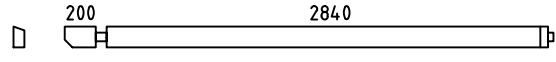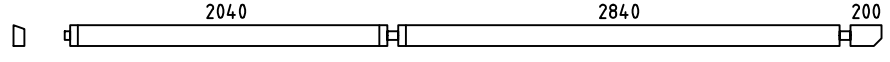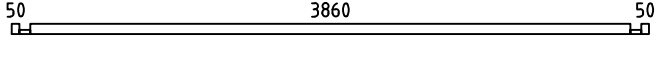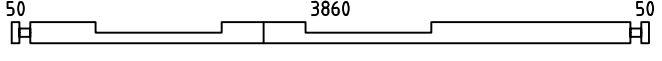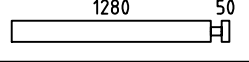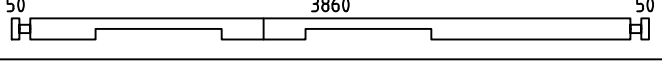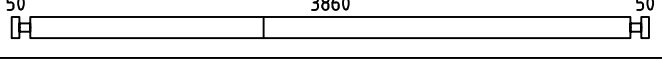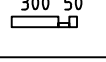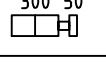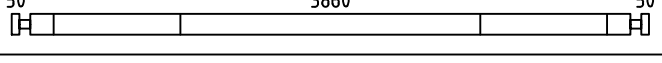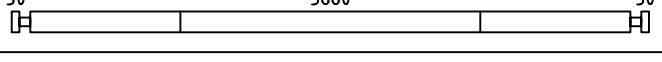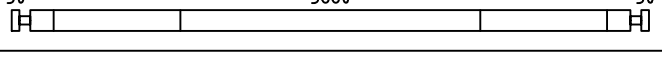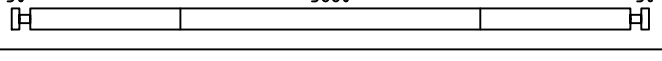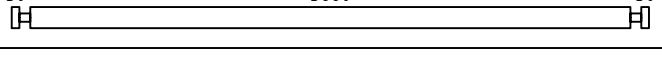

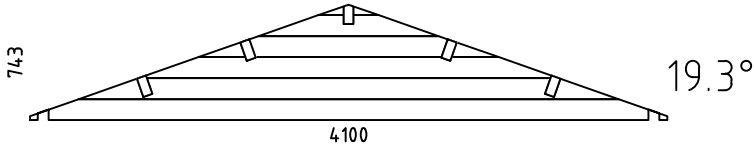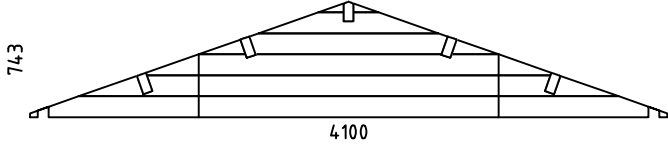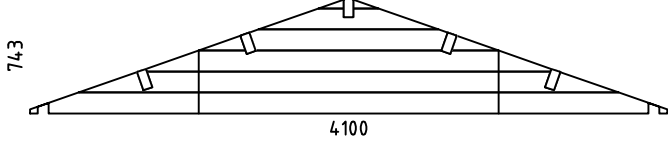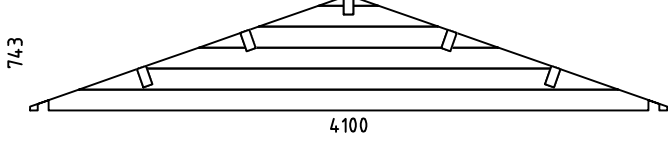






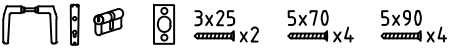
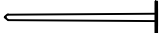

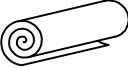





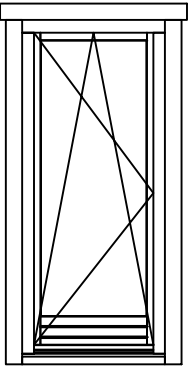
Model	GardenRoom70C ISO	Page	4
Client		Scale	1:50
Material	7x13.5	Date	24.08.2017
Company		File	GardenRoom70C ISO.dwg






Model	GardenRoom70C ISO	Page	5
Client		Scale	1:50
Material	7x13.5	Date	24.08.2017
Company		File	GardenRoom70C ISO.dwg

  Pos	Specification-Spezifikation-Specificatie	St.	Profile (mm)	Length (mm)
001		2	70x135	3240
002		41	70x135	540
003		41	70x135	540
004		28	70x135	540
005		1	70x135	2995
006		1	70x135	5105
007		1	70x135	5255
008		1	70x135	3145
009		16	70x135	2995
010		16	70x135	5105
011		1	70x135	3145
012		1	70x135	5255
013		2	70x68	4100
014		1	70x135	4100
015		13	70x135	1400
016		1	70x135	4100
017		1	70x135	4100
024		4	70x68	420
025		56	70x135	420
026		1	70x135	4100
027		1	70x135	4100
031		1	70x135	4100
032		1	70x135	4100
036		16	70x135	4100
Kood	GardenRoom70C	Materjal	File GardenRoom70C ISO.dwg	Leht 1/4



Pos	Specification-Spezifikation-Specificatie	St.	Profile (mm)	Length (mm)		
WA-1		1				
WB-1		1				
WC-1		1				
WD-1		1				
FB5	FOUNDATION BEAM-FUND.BALKEN-FUND.BALK 	2	44x70	5033		
FB7	FOUNDATION BEAM-FUND.BALKEN-FUND.BALK 	8	44x70	4945		
FB1	FOUNDATION BEAM-FUND.BALKEN-FUND.BALK 	4	44x70	3912		
FB4	FOUNDATION BEAM-FUND.BALKEN-FUND.BALK 	1	44x70	3824		
FB6	FOUNDATION BEAM-FUND.BALKEN-FUND.BALK 	2	44x70	2967		
FB8	FOUNDATION BEAM-FUND.BALKEN-FUND.BALK 	2	44x70	2879		
FB9	FOUNDATION BEAM-FUND.BALKEN-FUND.BALK 	6	44x70	2835		
FB2	FOUNDATION BEAM-FUND.BALKEN-FUND.BALK 	8	44x70	497		
FB3	FOUNDATION BEAM-FUND.BALKEN-FUND.BALK 	2	44x70	496		
PR2	Purlin-Dakbalk-Dachpfette 	4	70x144	5355		
PR4	Purlin-Dakbalk-Dachpfette 	1	70x144	5355		
PR1	Purlin-Dakbalk-Dachpfette 	4	70x144	3245		
PR3	Purlin-Dakbalk-Dachpfette 	1	70x144	3245		
	Floor board-Fussbodenbrett-Vloerplank 	90	88x28	3850		
DP1	Roof board-Dachbrett-Dakplank 	96	88x18	2580		
DP2	Roof board-Dachbrett-Dakplank 	96	88x18	2340		
	Base Board-Fussleiste-Plinten 	6	18x40	3860		
Kood	GardenRoom70C	Materjal	File	GardenRoom70C ISO.dwg	Leht	2/4

Pos	Specification-Spezifikation-Specificatie	St.	Profile (mm)	Length (mm)	
L1	Eave Board-Traufenblende-Afdekplank 	4	18x120	4200	
L2	Eave Slat-Traufenleiste-Afdekljst 	4	40x18	4200	
L3	Facia Board-Giebelblende-Gevelplank 	2	18x120	2380	
L4	Facia Board-Giebelblende-Gevelplank 	2	18x120	2620	
L5	Facia Slat-Giebelleiste-Gevellijst 	2	40x18	2380	
L6	Facia Slat-Giebelleiste-Gevellijst 	2	40x18	2620	
R1	Pipe-Rohr-Buizen 	14		1000	
	Storm Brace-Sturmleiste 	4	18x40	2000	
KL1	Threaded rod Set-Gewindestange Satz-Draadstang Set 	2		410	
	Double Door Set ISO-Doppeltür Satz-Dubbele Deur Set 	1			
	Nail-Nagel-Spijker 	1750			
	Roofing Felt Nail-Dachpappe Nagel-Dakleer Spijker 	500			
	Roofing Felt-Dachpappe-Dakleer 	3		41.6m ²	
	Screw-Schraube-Schroef 4x50 	100			
	Screw-Schraube-Schroef 6x120 	60			
WD1	Wall Dowel-Wanddübel-Muurplug 	90			
	Window Handle Set-Fenstergriff Satz-Raamgreep Set 	6			
	Wood Bolt set for Storm Brace-Holzschraubensatz für Sturmleisten 6x45 	8			
W08DK 80X185 ISO L	WINDOW 800x185 ISO 	2			
Kood	GardenRoom70C	Materjal	File	HansaGardenRoom70C ISO.dwg	3/4

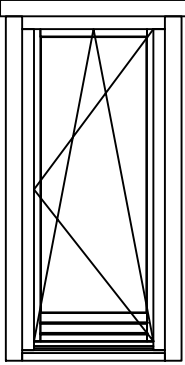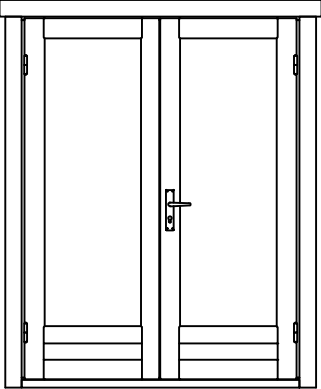Pos	Specification-Spezifikation-Specificatie	St.	Profile (mm)	Length (mm)	
W08DK 80X185 ISO R	<p>WINDOW 800x1850 ISO</p> 	4			
DD08 160x1 98 ISO	<p>DOOR 1600x1980 ISO</p> 	1			
Kood	GardenRoom70C	Materjal	File	HansaGardenRoom70C ISO.dwg	4/4

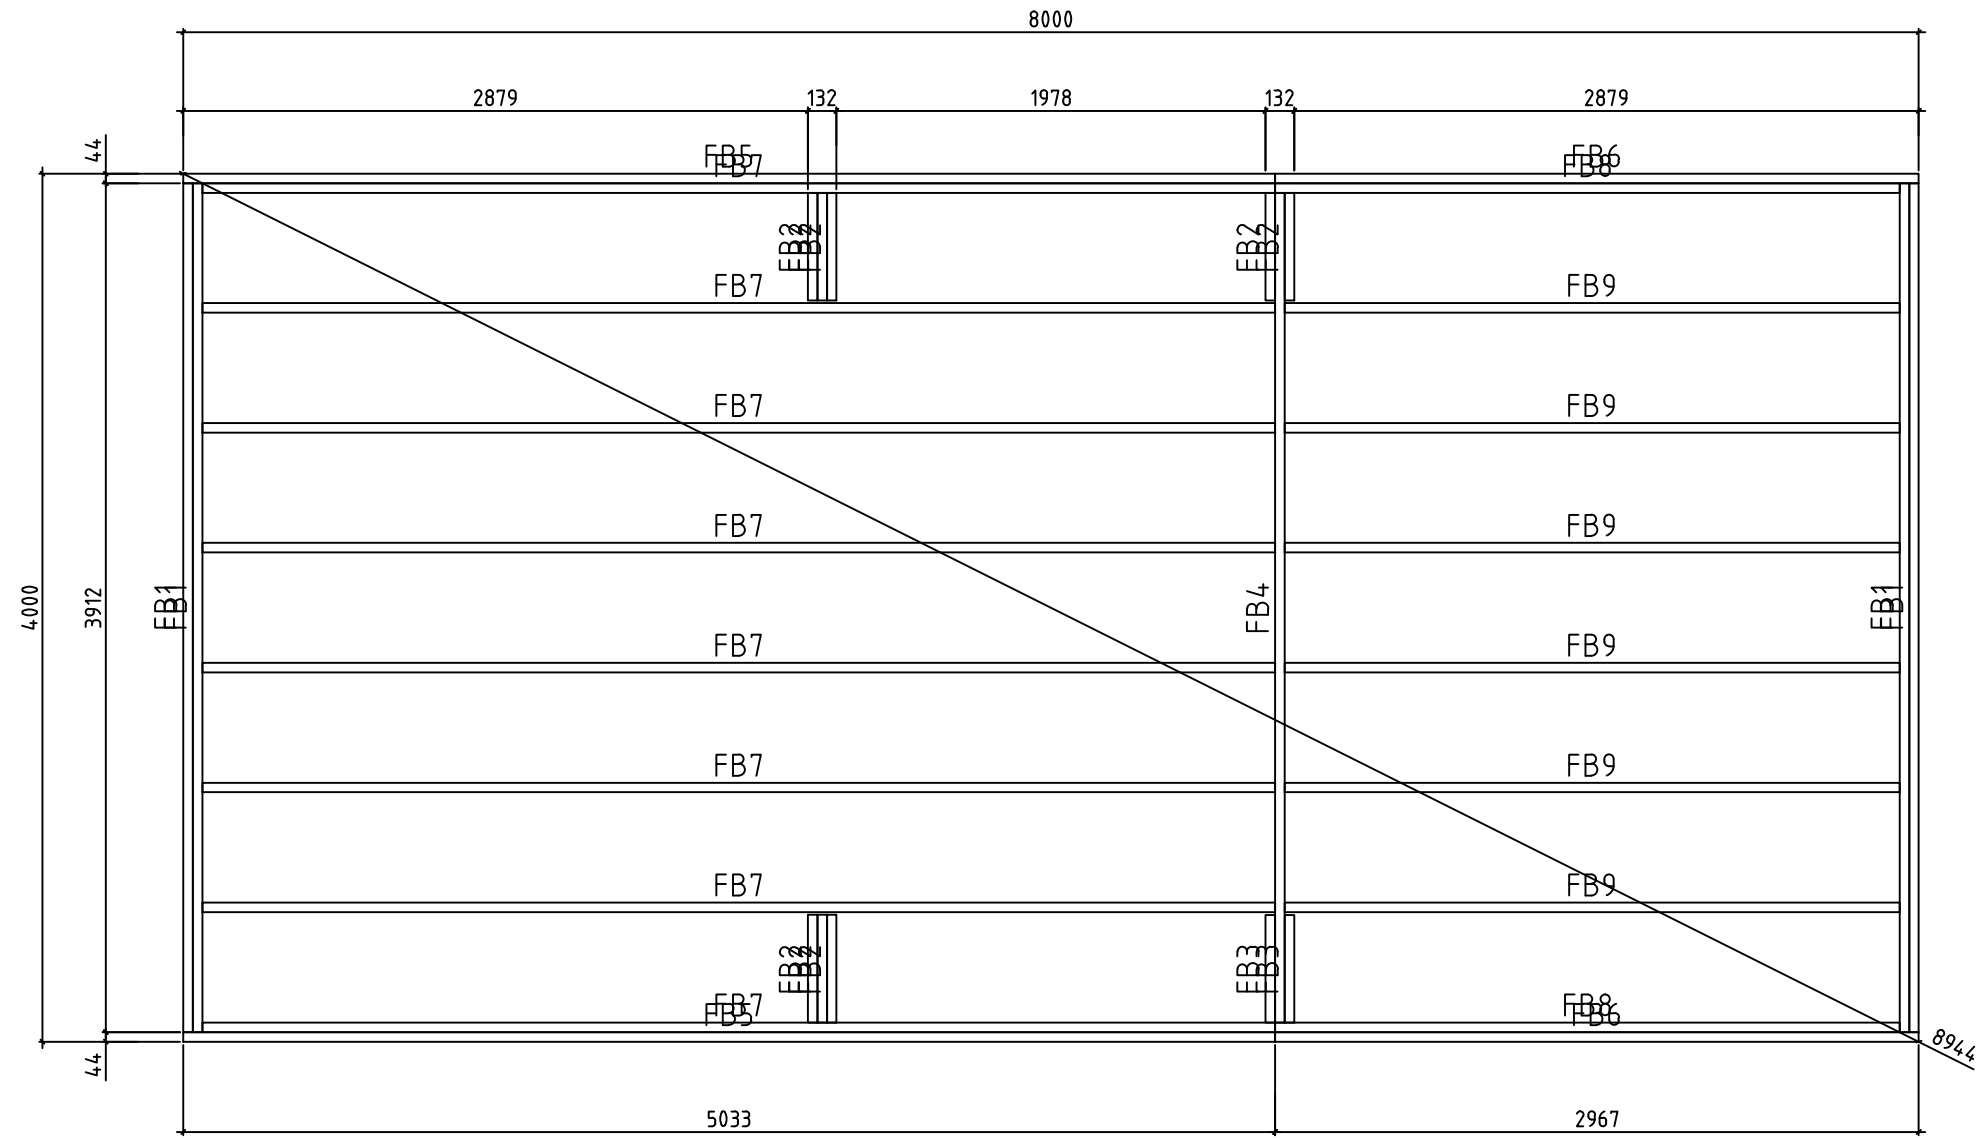

Model	GardenRoom70C ISO	Page	FOUNDATION
Client		Scale	1:50
Material	70x135	Date	24.08.2017
Company		File	GardenRoom70C ISO.dwg

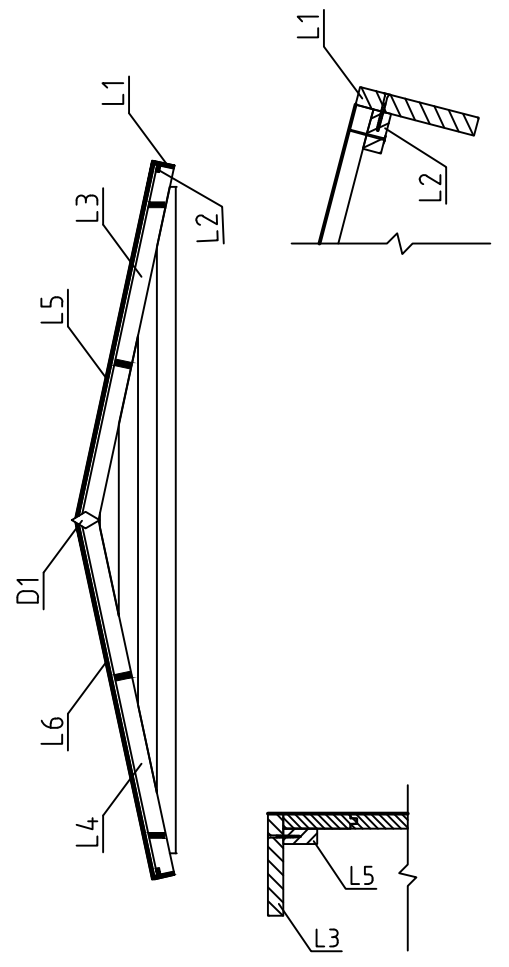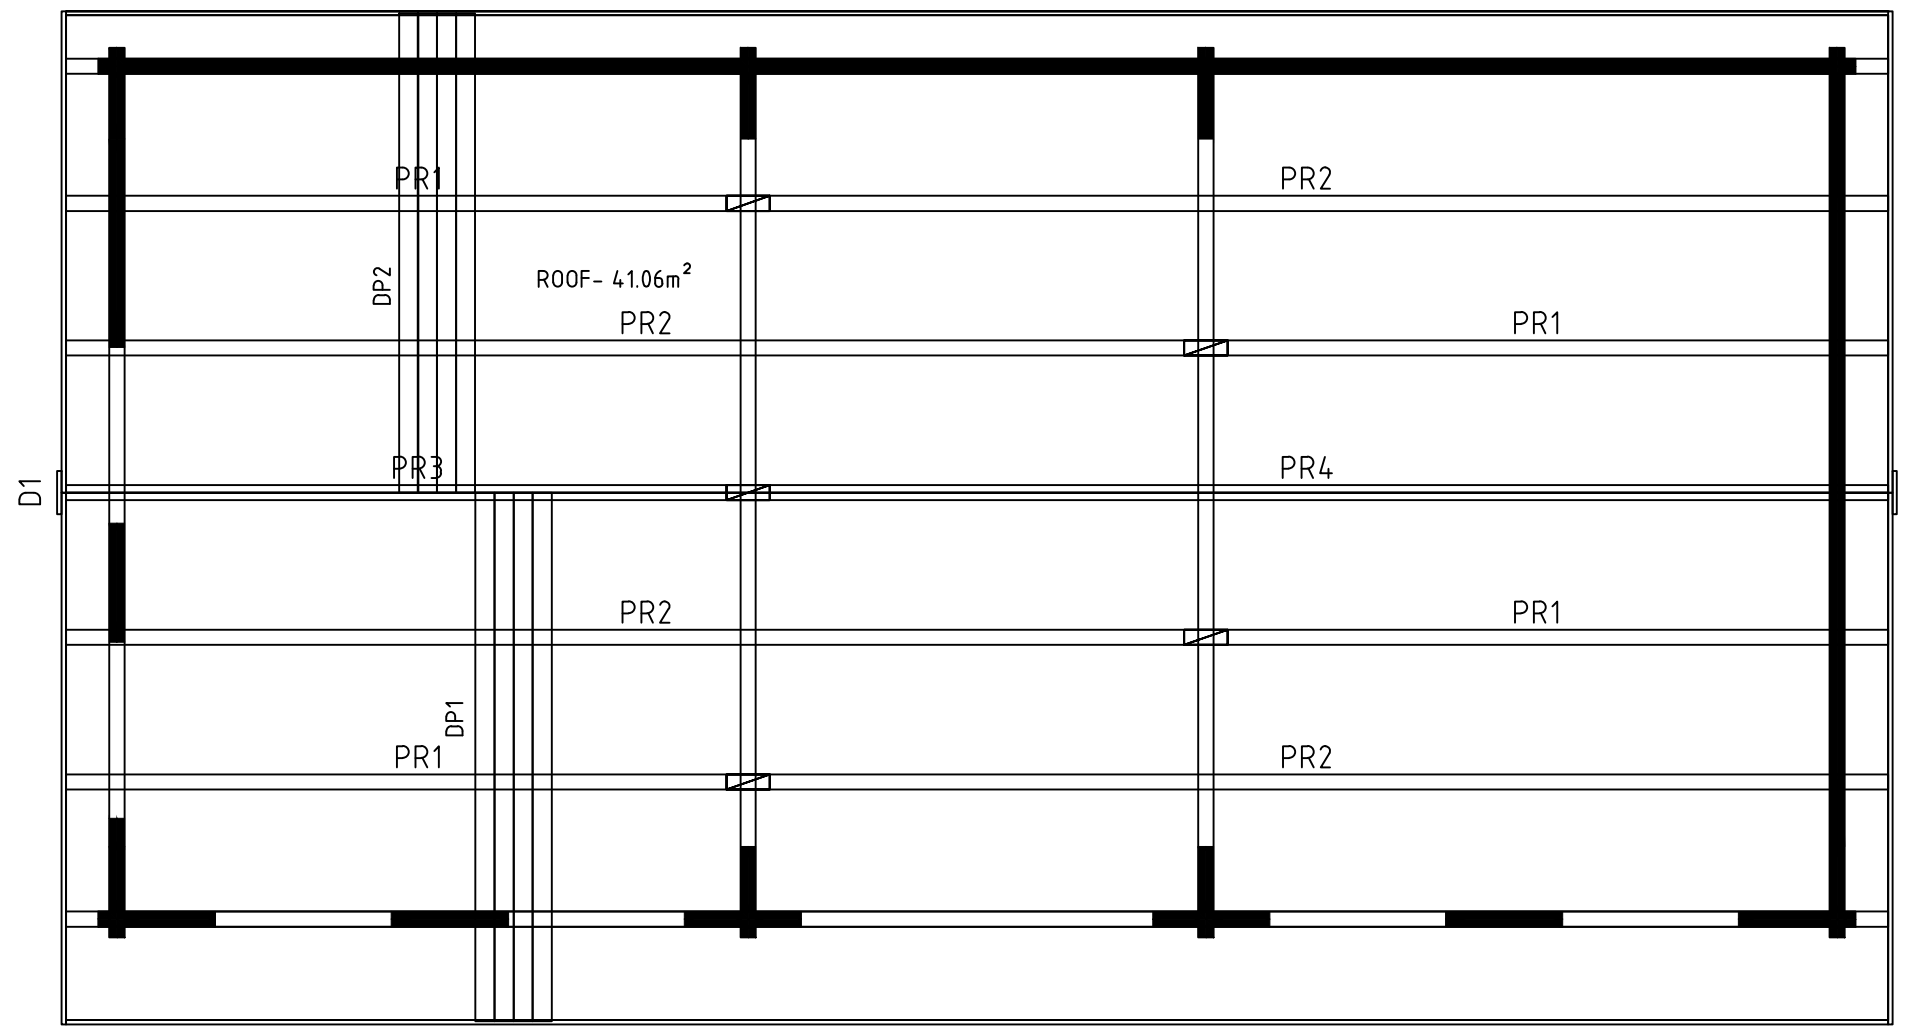

Model	GardenRoom70C ISO	Page	ROOF
Client		Scale	1:50
Material	70x135	Date	24.08.2017
Company		File	GardenRoom70C ISO.dwg