


# Arendal B



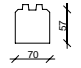

 

 
 
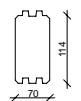


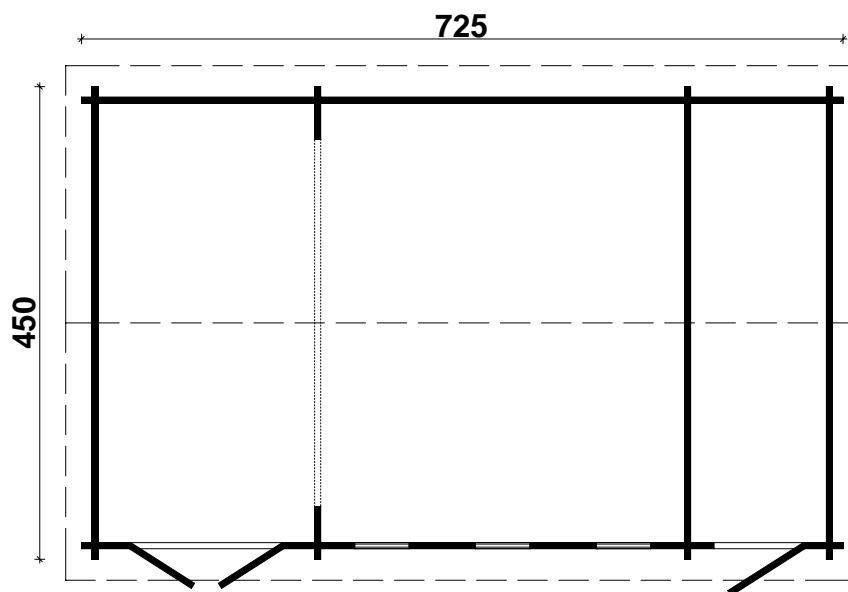




 
 
 
 







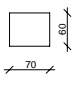


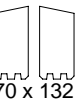


  
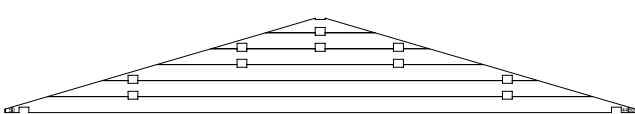
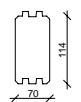
Byggyta: 450 x 725 cm

Yttermått: 430 x 705 cm · Väggtjocklek: 70 mm


 

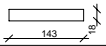

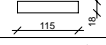
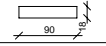
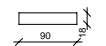
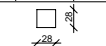




OBS! Alla mått är ungefärliga.


# Arendal

Nr.	Beskrivning	Profil mm	Längd mm	Antal
001	Grundreglar		4270	3
002			5551	9
003			1259	9
004			455	2
005			2249	1
006			5001	1
007			470	1
008			4110	1
009			380	1
010			4500	58
011			5771	9
012			1479	9
013			2249	8
014			5001	8
015			500	34
016			470	17
017			380	17
018			690	17
019			600	17
020			630	34
021			750	2
022			2399	2
023			5151	2
024			5921	5
025			1629	5
026			2399	1
027		5151	1	
028			5921	1
029			1629	1
030			5921	2(1+1)
031			1629	2(1+1)
032			2399	4(2+2)
033			5151	4(2+2)
034			4500	4
035	Pardörr ca. 1425 x 1955mm - 70 mm ISO			1
036	Enkeldörr ca. 840 x 1955 mm - 70 mm ISO			1
037	Enkelfönster ca. 515 x 1890mm - 70 mm ISO			3

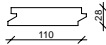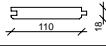
# Arendal

Nr.	Beskrivning	Profil mm	Längd mm	Antal
038	Golvbrädor		4157	63+1
039	Takpapp		7650	6
040	Takbrädor		2560	138+2
041	Gaveldel 		2600	4
042	Gaveldel 		2600	4
043	Gavelfslutbräda		2600	4
044	Vindskiva		3775	4
045	Taklist		3775	4
046	Romb			2
047	Plugg			70
048	Gängat rör	∅ 10	2250	8
049	Mutter, Skiva			16
050	Spik 2,2 x 50 ; 2,5 x 70			1 Beutel
051	Takpappsspik 3,0 x 15			1 Beutel
052	Skruv 4,0 x 40; 5,0 x 100			1 Beutel
053	Lister		ca. 33,0 m	
054	Slagbitar		300-400	

# Arendal

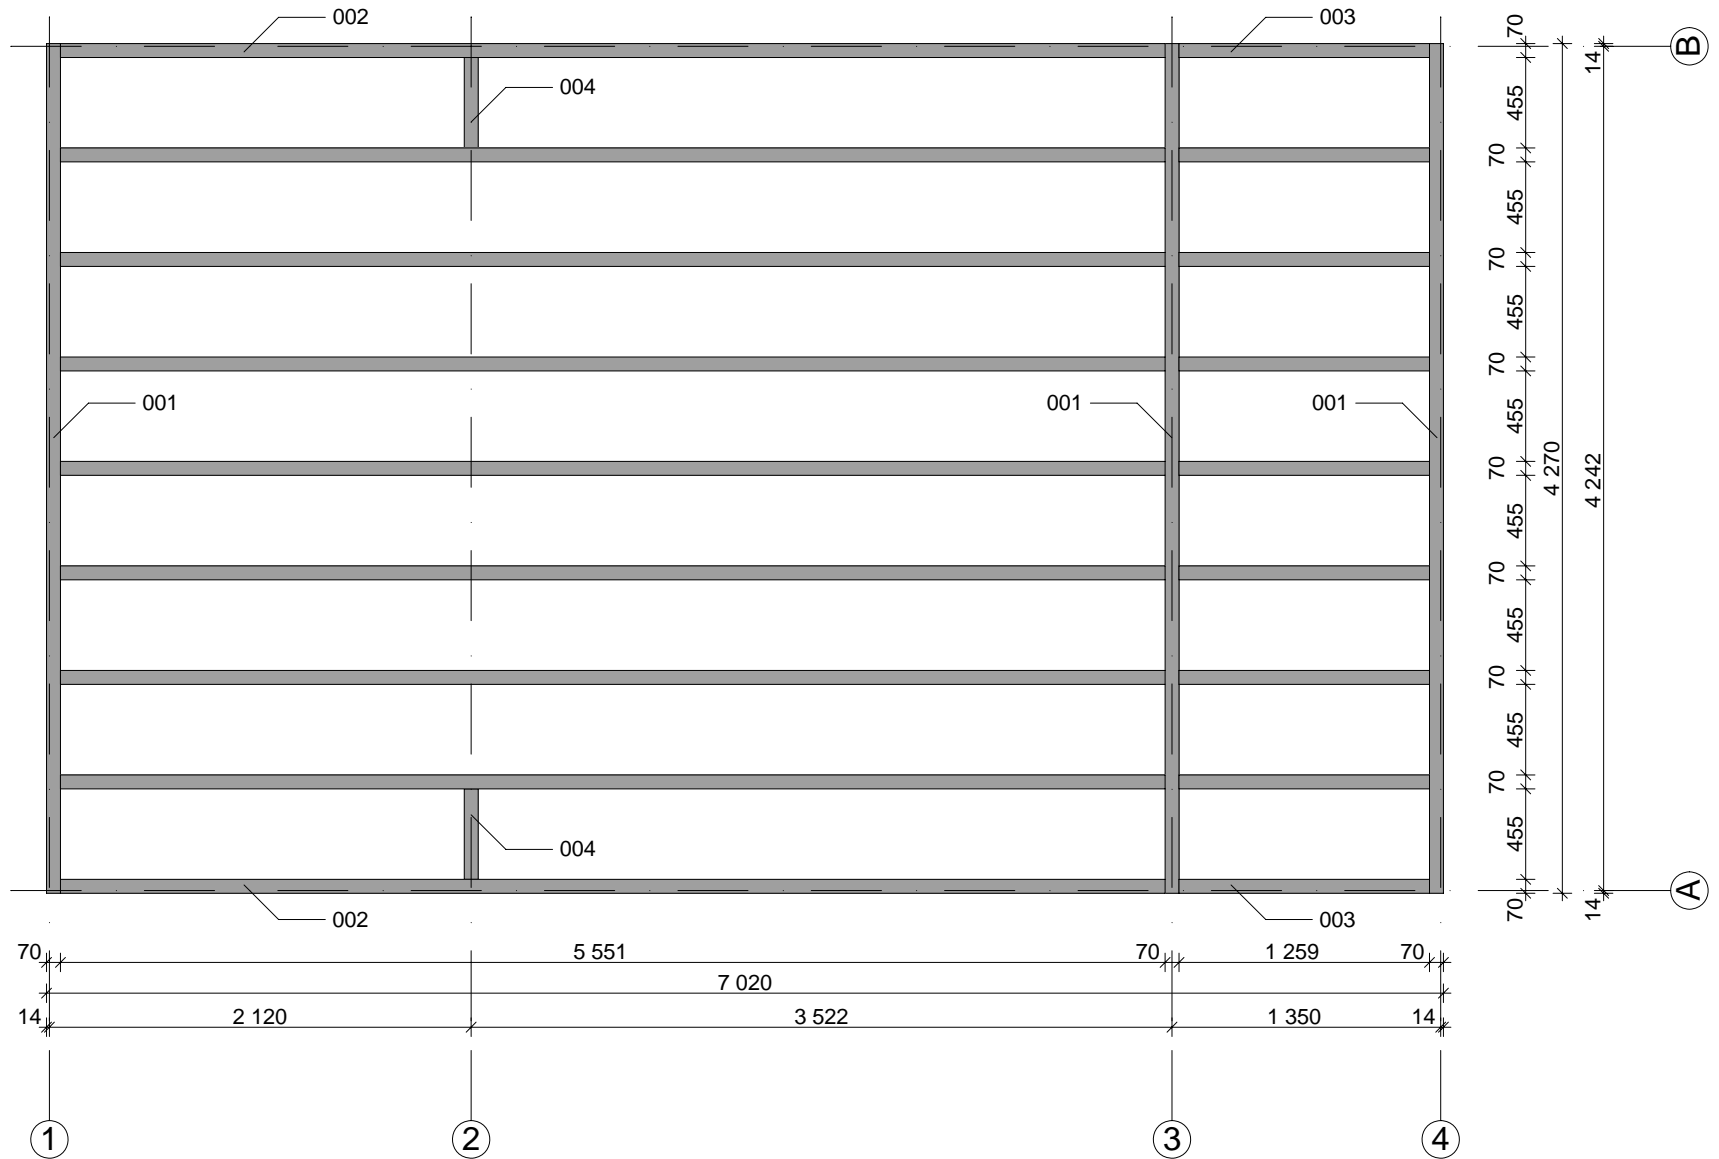


# Arendal

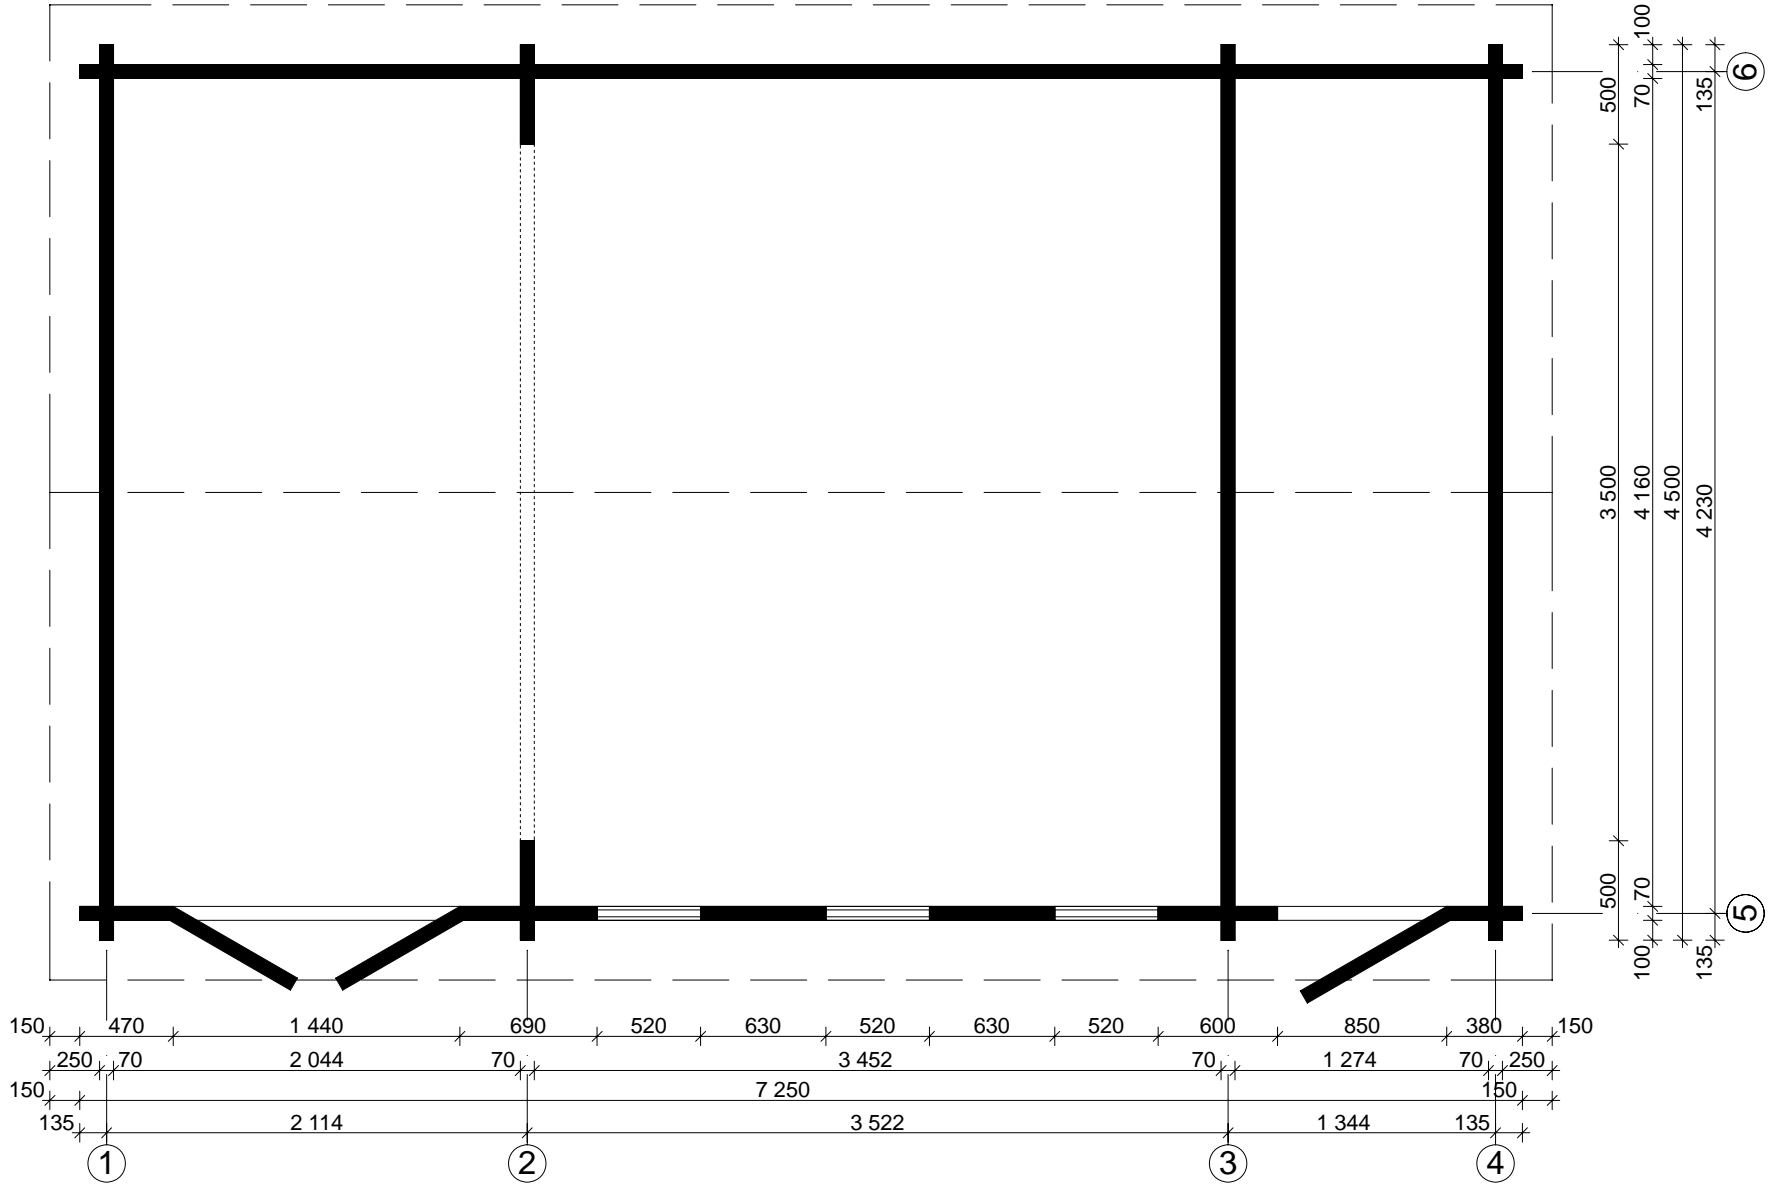


# Arendal


**1, 3, 4**

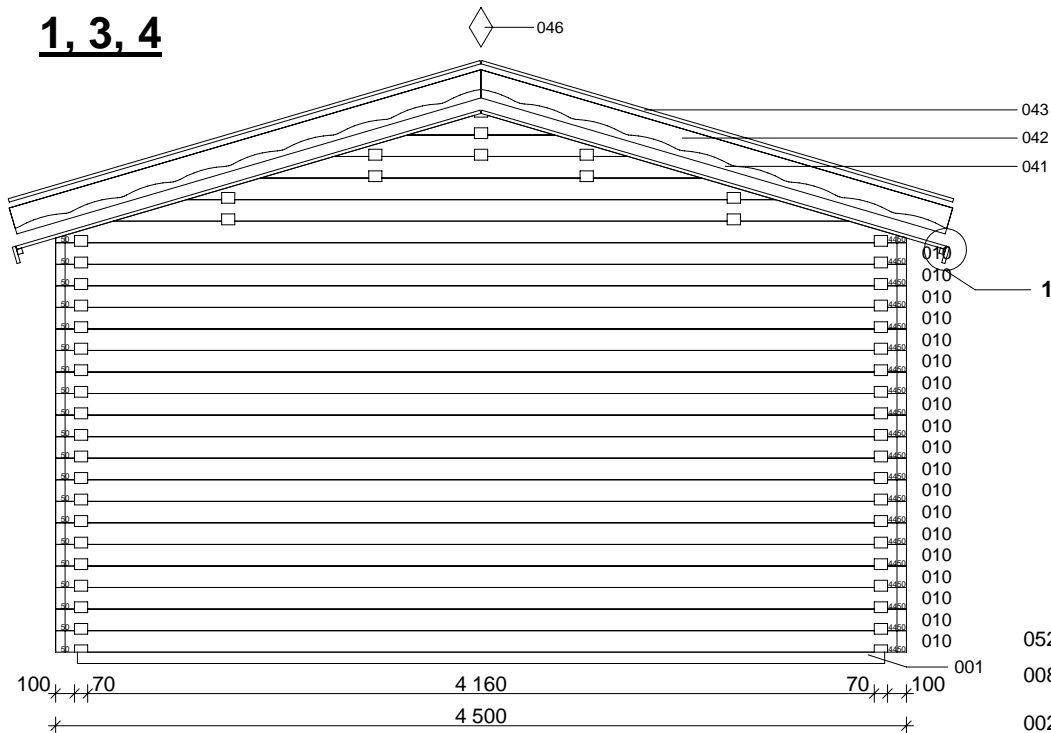


**1**

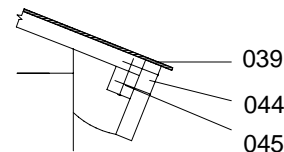


**2**

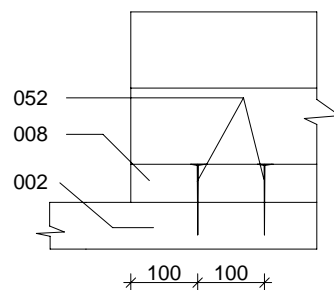



**2**

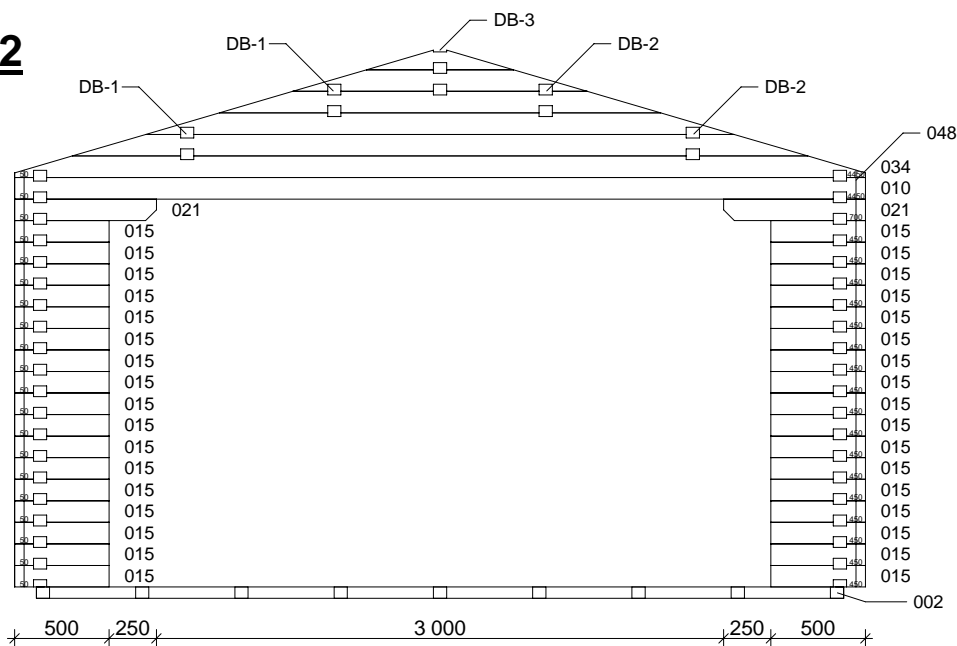


**A-A**

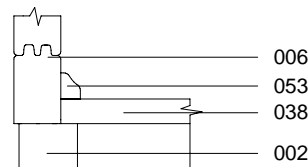


**B-B**

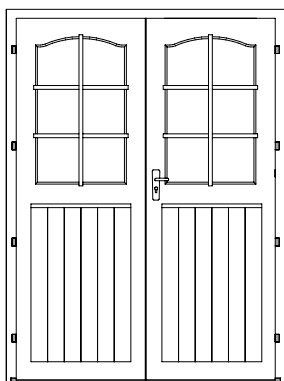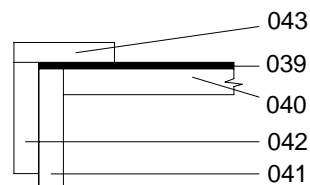

**Doppeltür**  
70 mm ISO  
1425 x 1955 mm  
1 st.

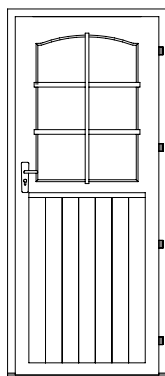

**Einzeltür**  
70 mm ISO  
840 x 1955 mm  
1 st.

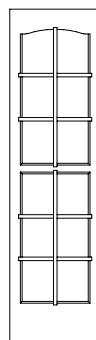


**Einzelfenster**  
70 mm ISO  
515 x 1890 mm  
3 st.




# Arendal



## DB-1

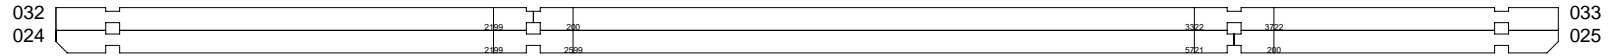


## DB-2

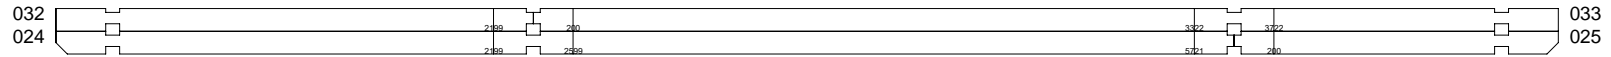

## DB-3

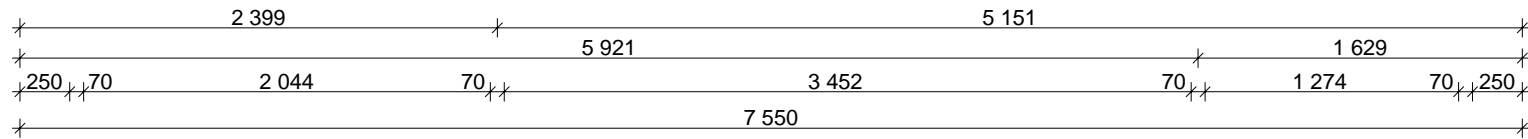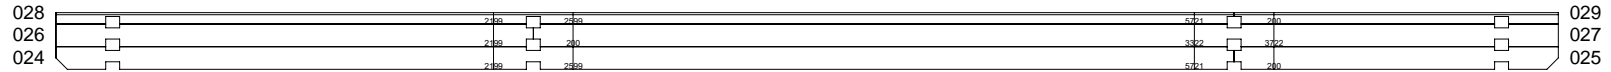

**3**

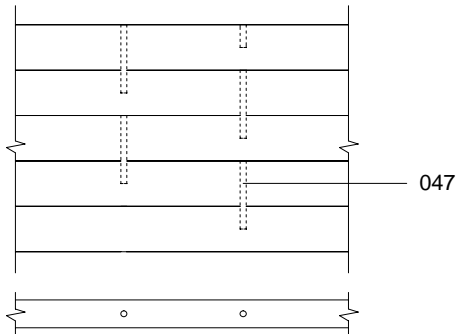

**4**

