

Giebeldeckleiste  
Gable cover strip  
144  
Dachbrett  
Roof board  
Giebelbrett  
Gable board  
Dachbalke/Wanbohle  
Roof beam/Wall beam

Handlauf  
Handrail  
Adapter


Wand/Wall A

2160


100 44 1806 3512 44 100  
 44 1956 5000 3556 44 100  
 (43) (2) (1)  
 5800

Wandbohlen  
Wall beams  
Fussbodenleiste  
Floor strips  
Fussbodenbrett  
Floor boards  
10  
Lagerholz  
Foundation beam


Name				Franz 450x380+Terr/44	
Zeichnung/Drawing				WAND/WALL A	
Blatt/Sheet	2	Profil/Profile	4.4x13.5	Datum/Date	04.01.2016

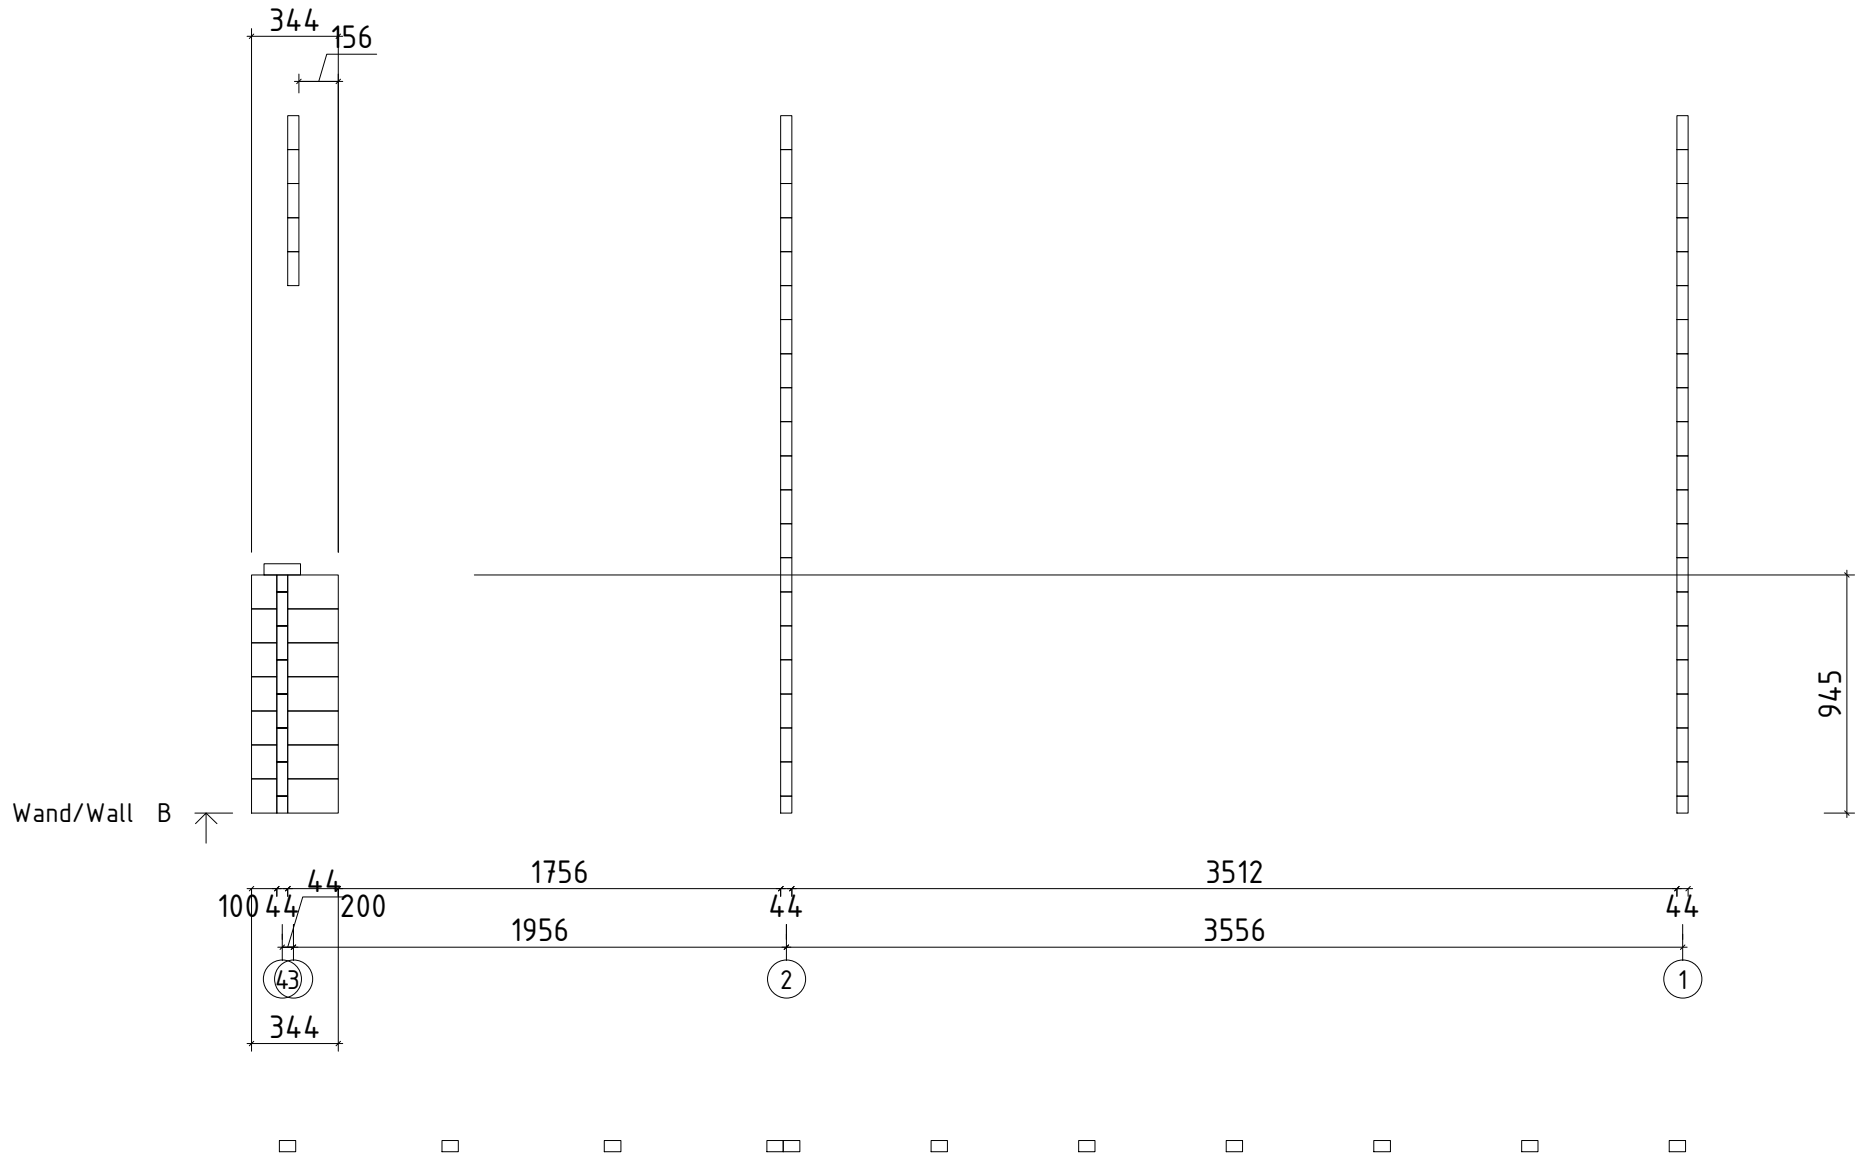


Name	Franz 450x380+Terr/44		
Zeichnung/Drawing	WAND/WALL B		
Blatt/Sheet	3	Profil/Profile	4.4x13.5
Datum/Date	04.01.2016		

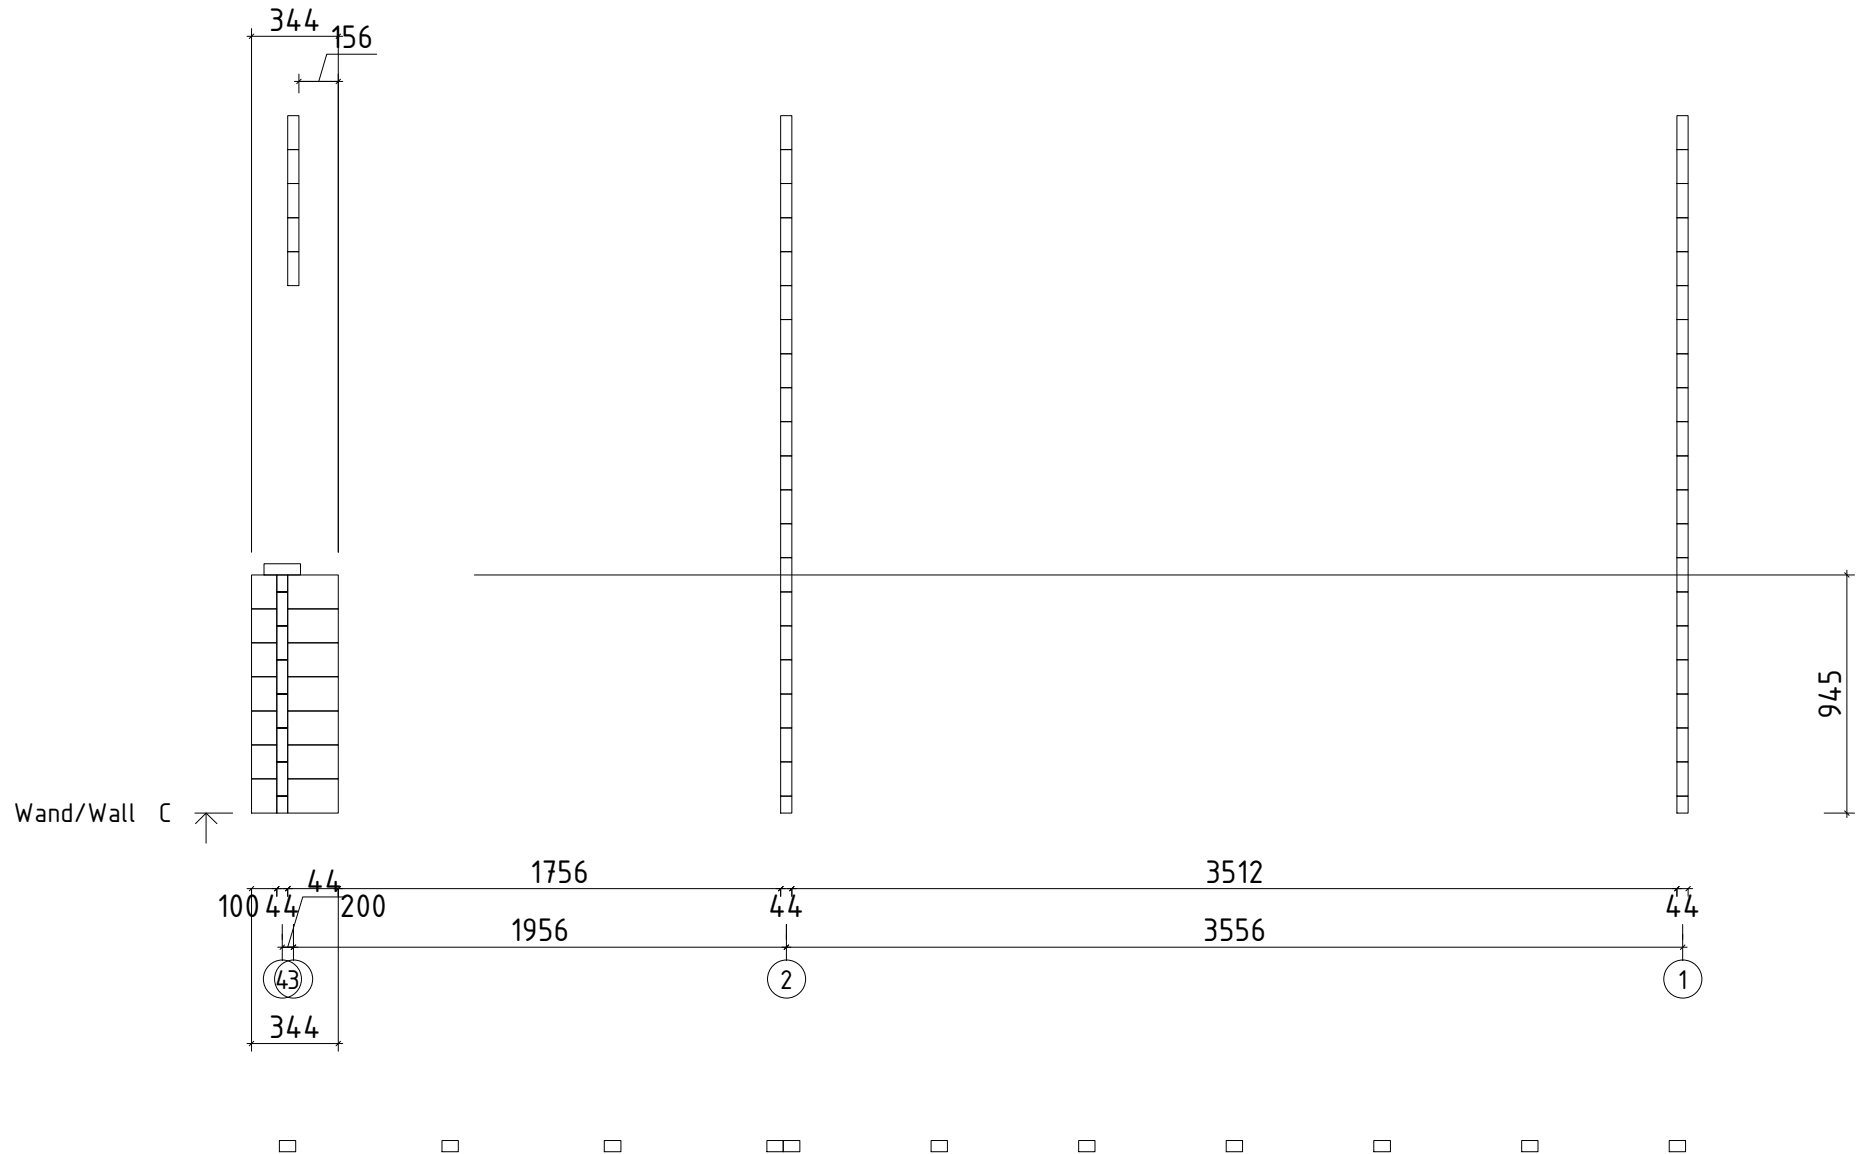


Name	Franz 450x380+Terr/44		
Zeichnung/Drawing	WAND/WALL C		
Blatt/Sheet	4	Profil/Profile	4.4x13.5
		Datum/Date	04.01.2016

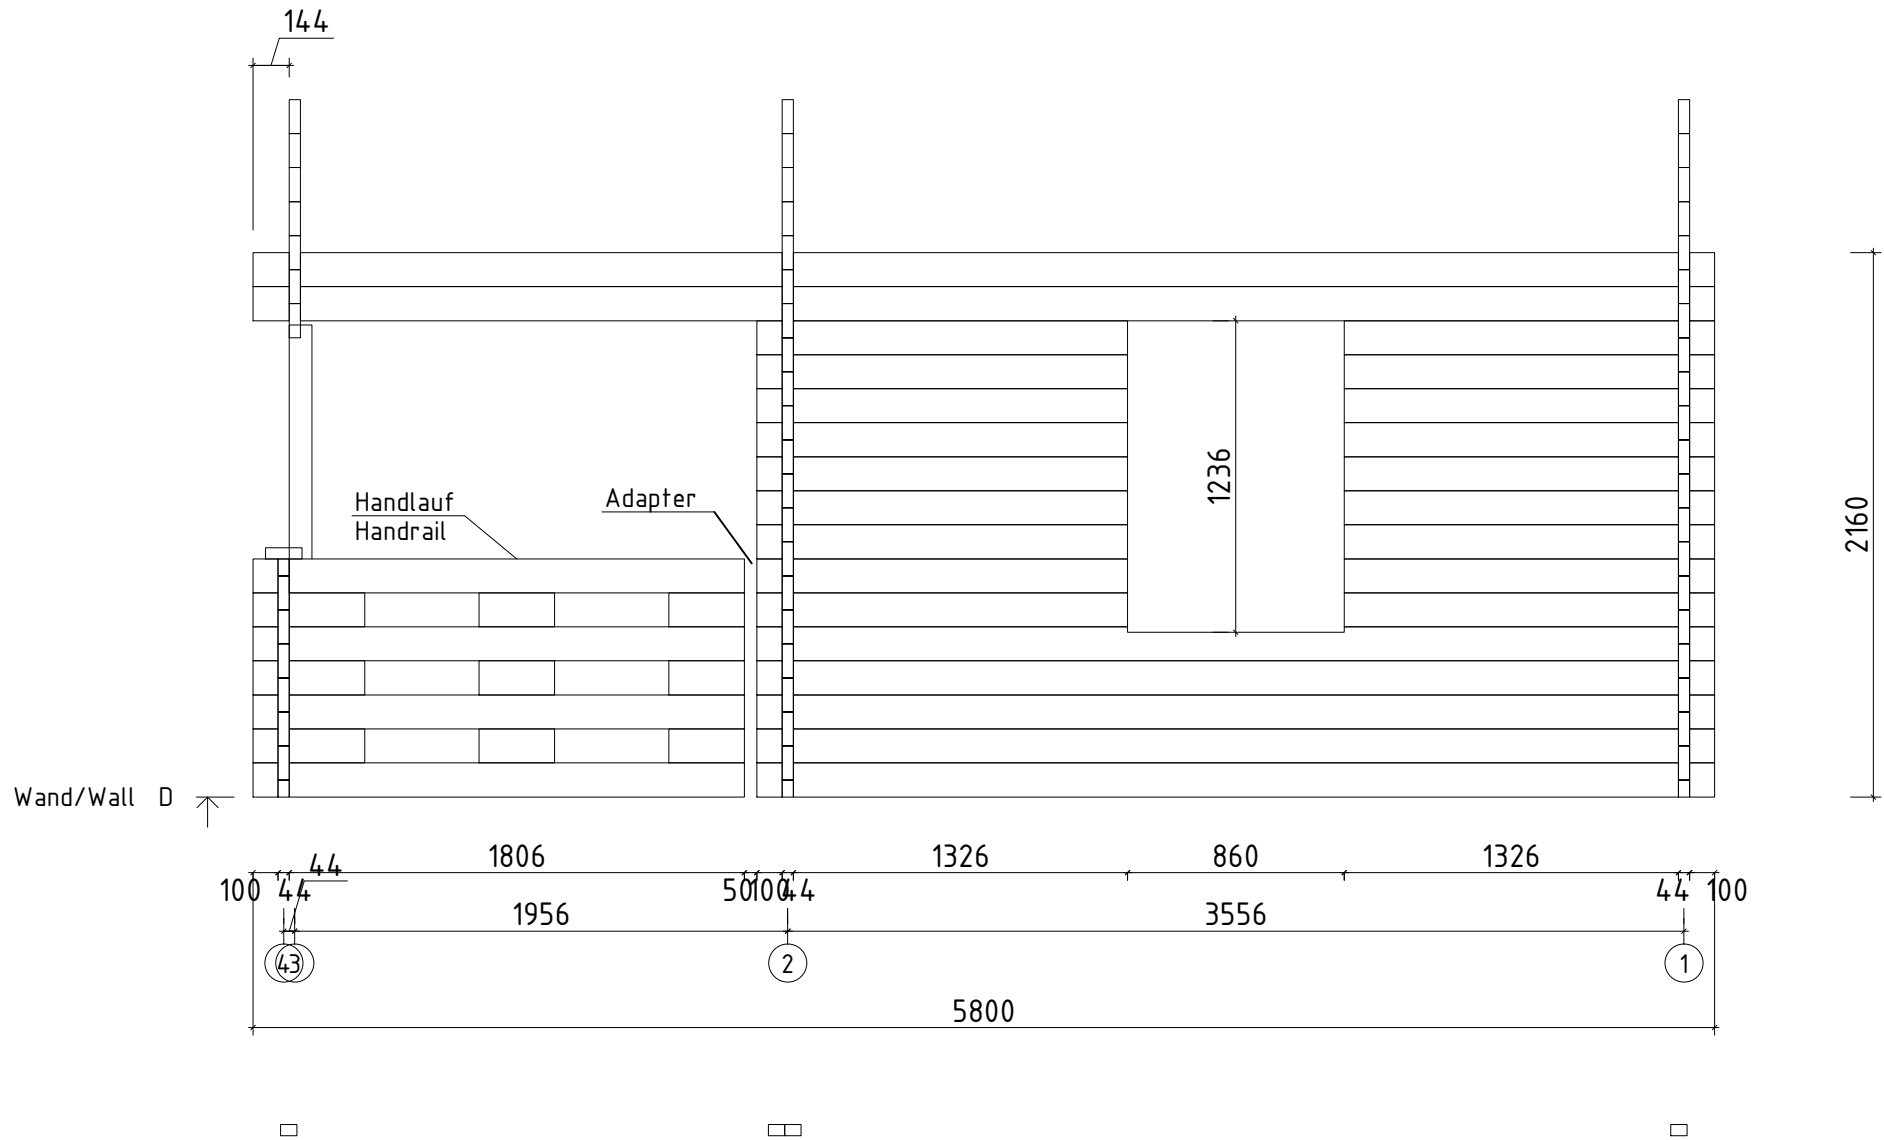


Name	Franz 450x380+Terr/44		
Zeichnung/Drawing	WAND/WALL D		
Blatt/Sheet	5	Profil/Profile	4.4x13.5
		Datum/Date	04.01.2016

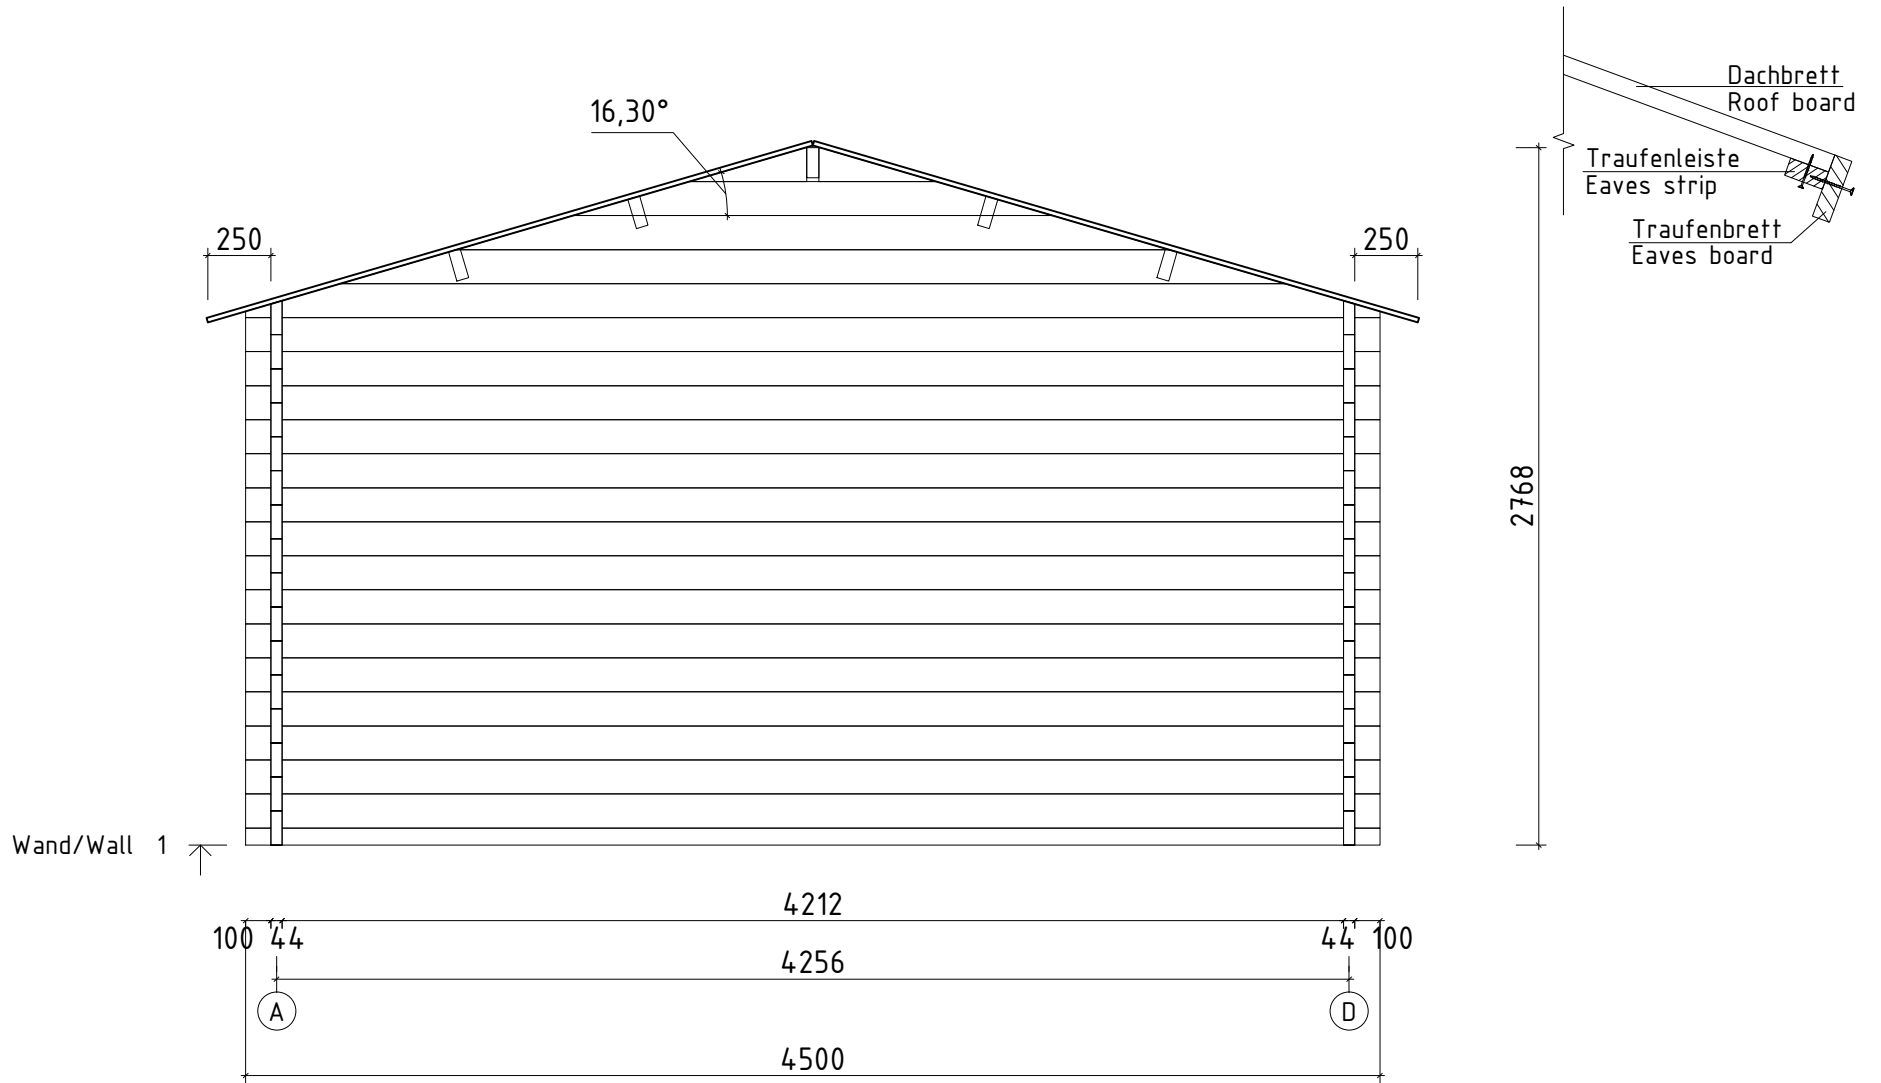


Name		Franz 450x380+Terr/44	
Zeichnung/Drawing		WAND/WALL 1	
Blatt/Sheet	6	Profil/Profile	4.4x13.5
Datum/Date		04.01.2016	

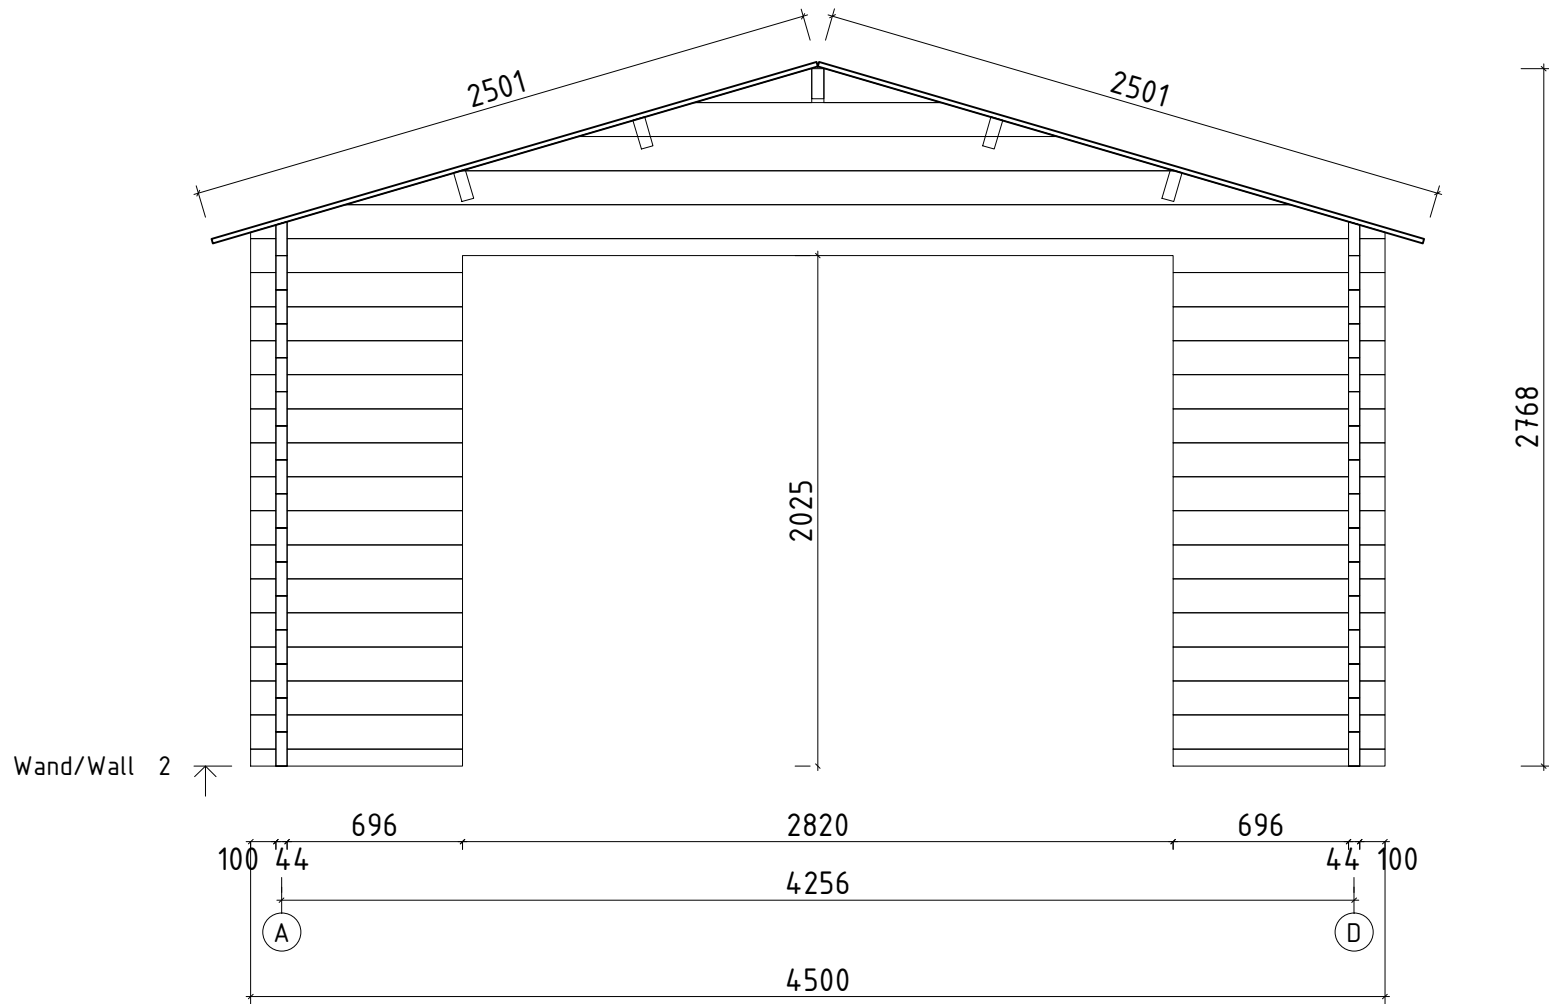

Name	Franz 450x380+Terr/44		
Zeichnung/Drawing	WAND/WALL 2		
Blatt/Sheet	7	Profil/Profile	4.4x13.5
		Datum/Date	04.01.2016


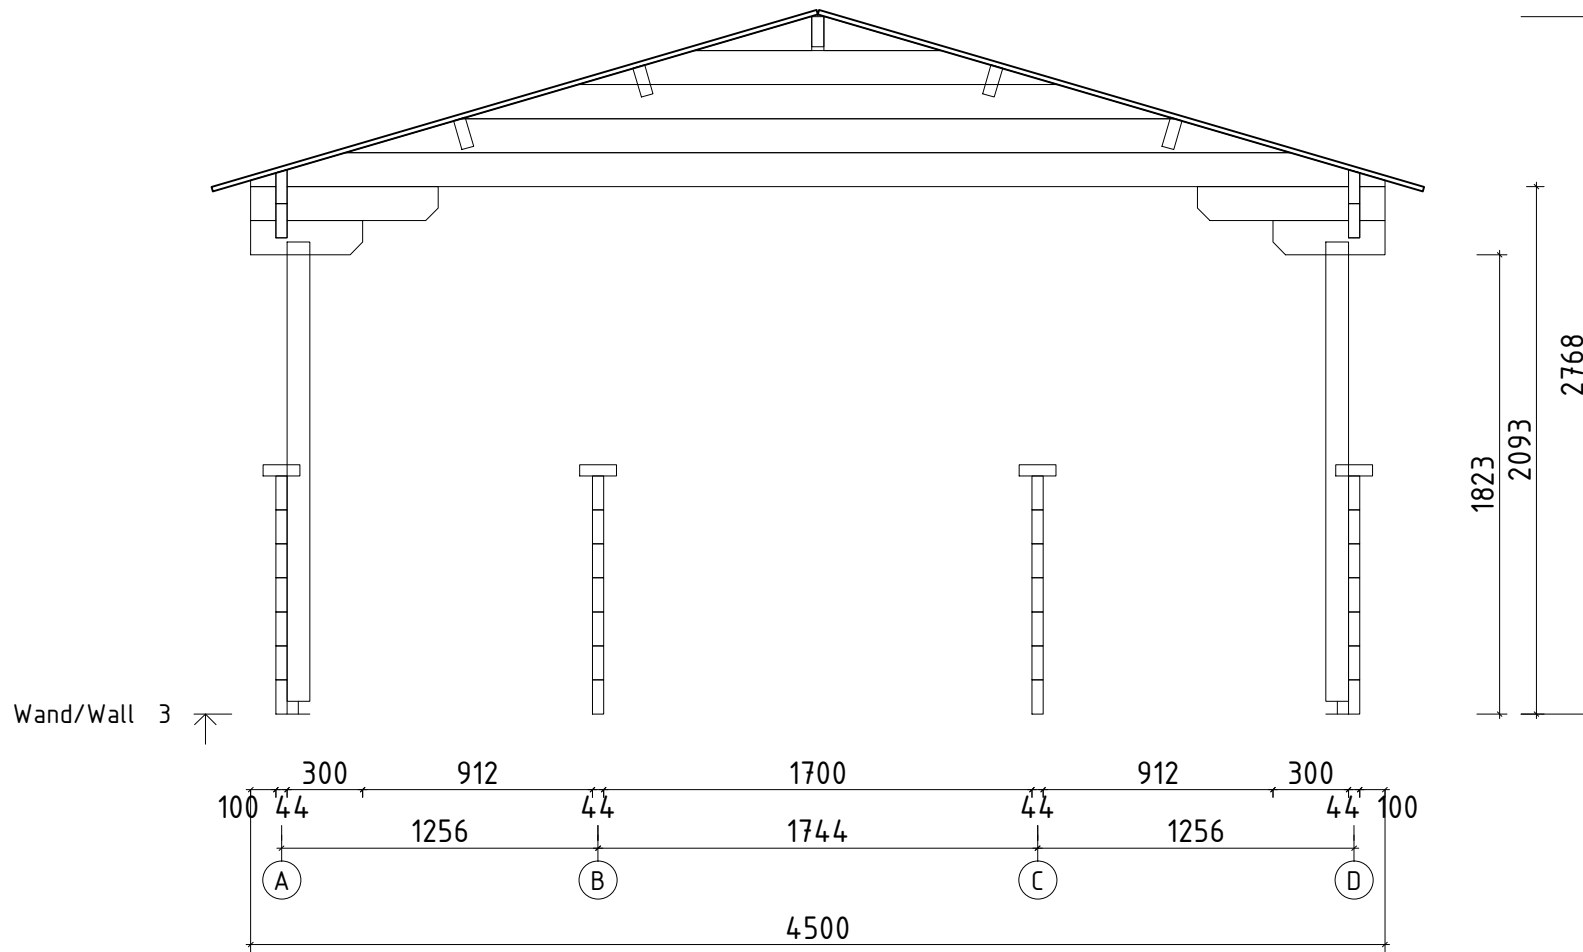


Name		Franz 450x380+Terr/44	
Zeichnung/Drawing		WAND/WALL 3	
Blatt/Sheet	8	Profil/Profile	4.4x13.5
Datum/Date		04.01.2016	

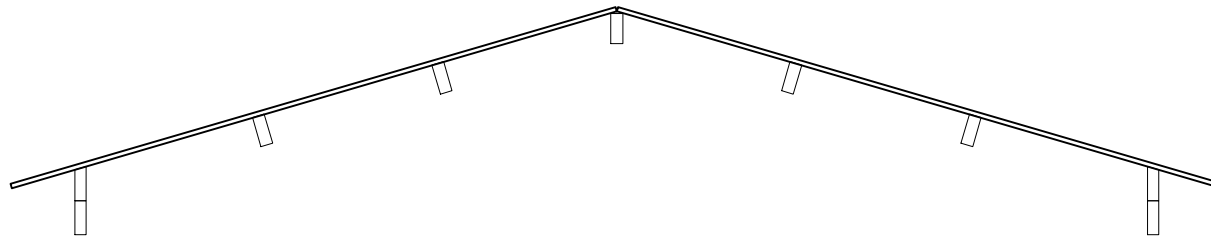


Handlauf  
Handrail

Handlauf  
Handrail

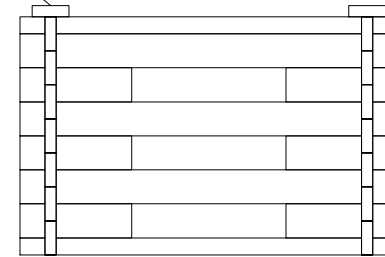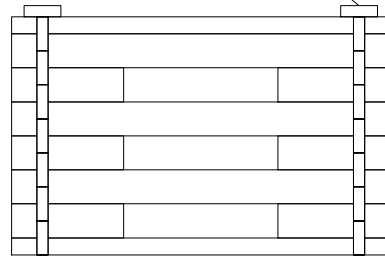

945

Wand/Wall 4

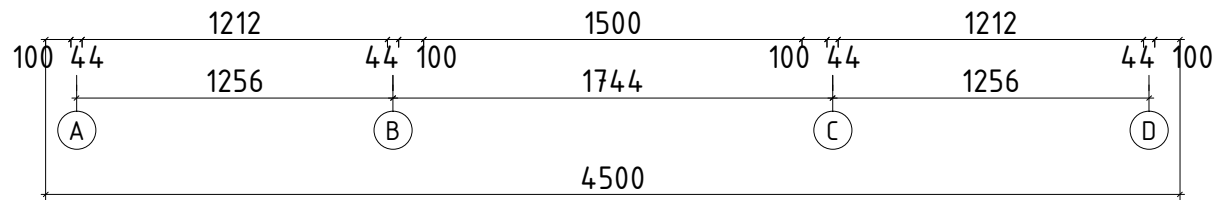

Name	Franz 450x380+Terr/44		
Zeichnung/Drawing	WAND/WALL 4		
Blatt/Sheet	9	Profil/Profile	4.4x13.5
		Datum/Date	04.01.2016