
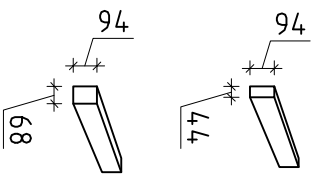


Name	lan D 500x410 50	
Zzeichnung/Drawing	Grundplan/Plan	
Profil/Profile	5x13	Datum/Date 22.05.2017

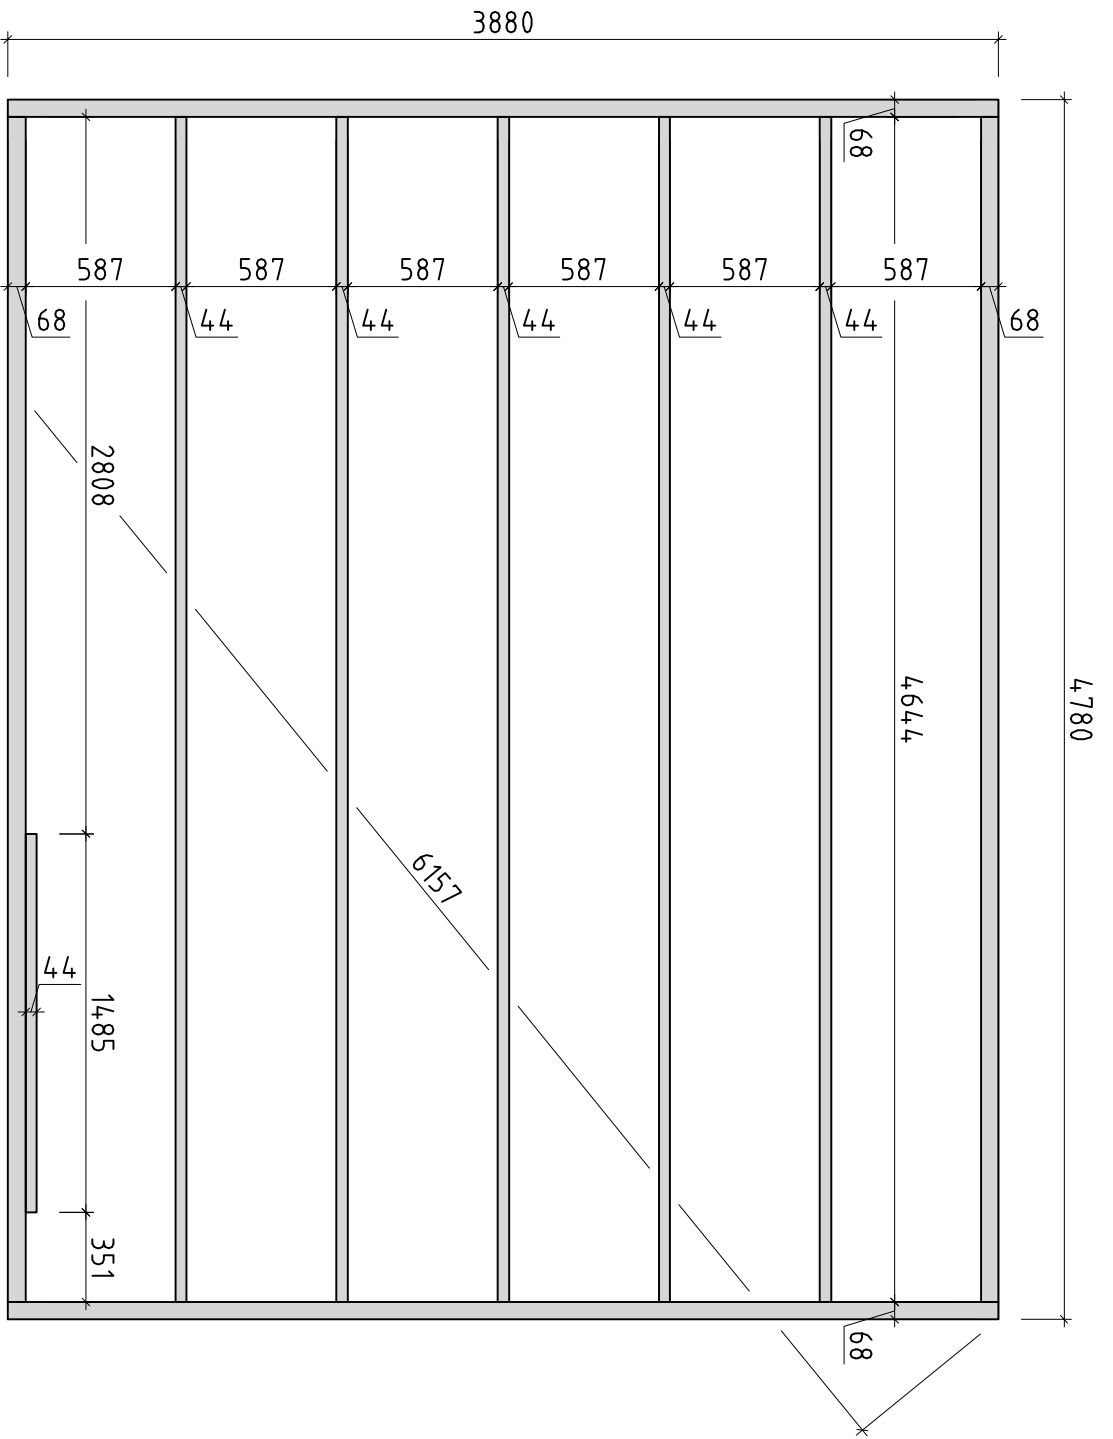

Name	lan D 500x410 50	
Zeichnung/Drawing	Lagerholzplan/Foundation plan	
Profil/Profile	5x13	Datum/Date
		22.05.2017