





| | | | |
|-------------------|------------------|------------|------------|
| Name | lan D 500x410 50 | | |
| Zeichnung/Drawing | WAND/WALL A | | |
| Profil/Profile | 5.0x13 | Datum/Date | 22.05.2017 |

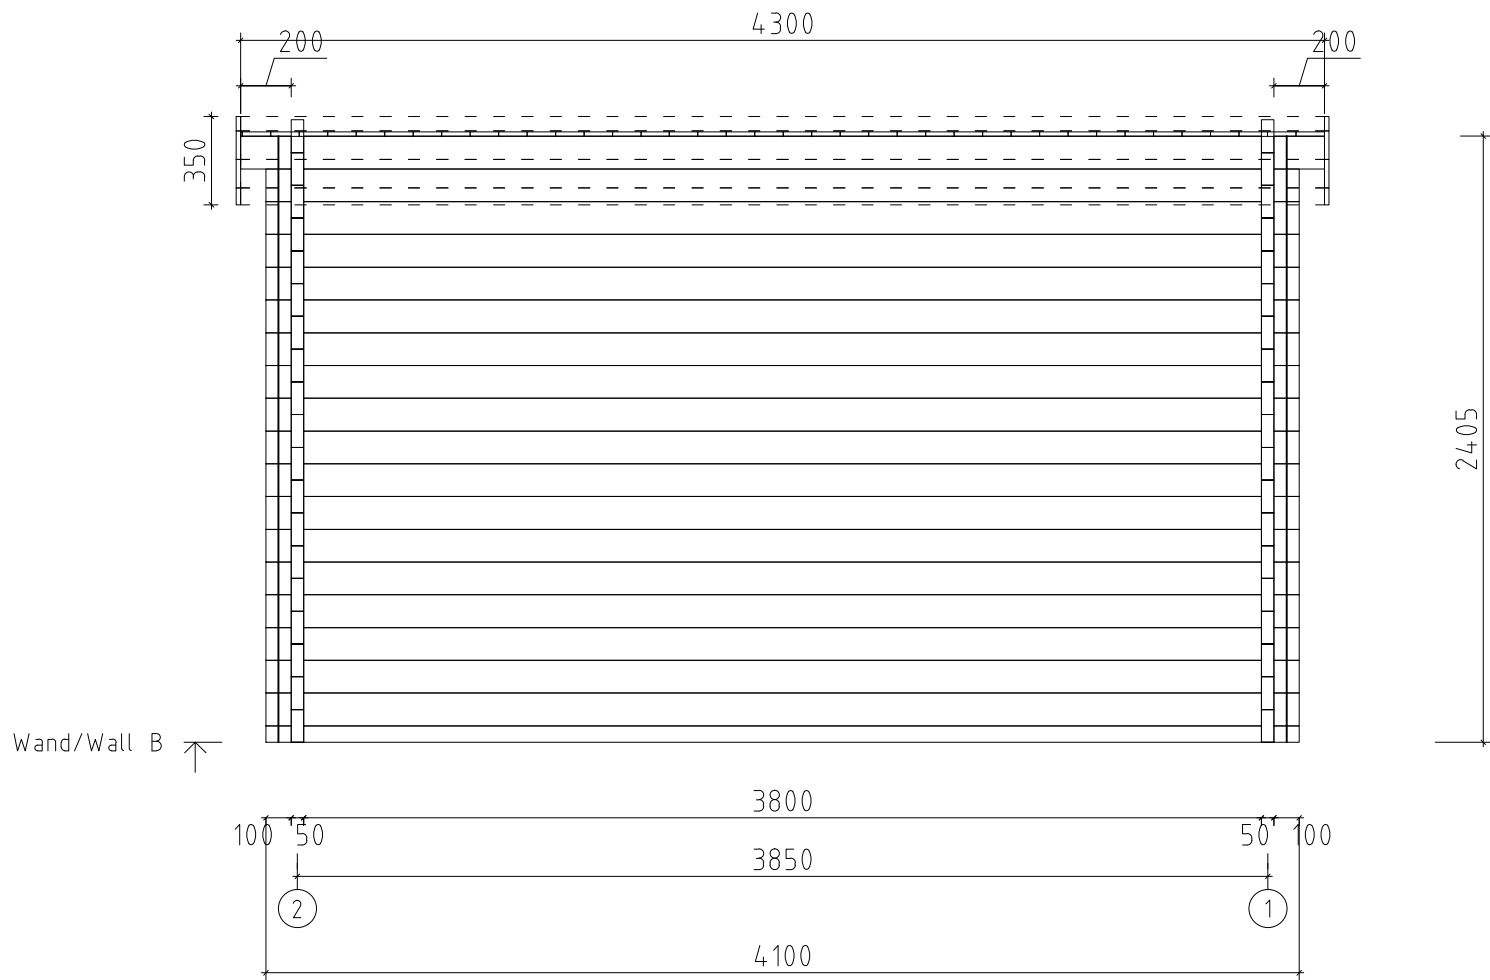

| | | | |
|-------------------|------------------|------------|------------|
| Name | lan D 500x410 50 | | |
| Zeichnung/Drawing | WAND/WALL B | | |
| Profil/Profile | 5.0x13 | Datum/Date | 22.05.2017 |

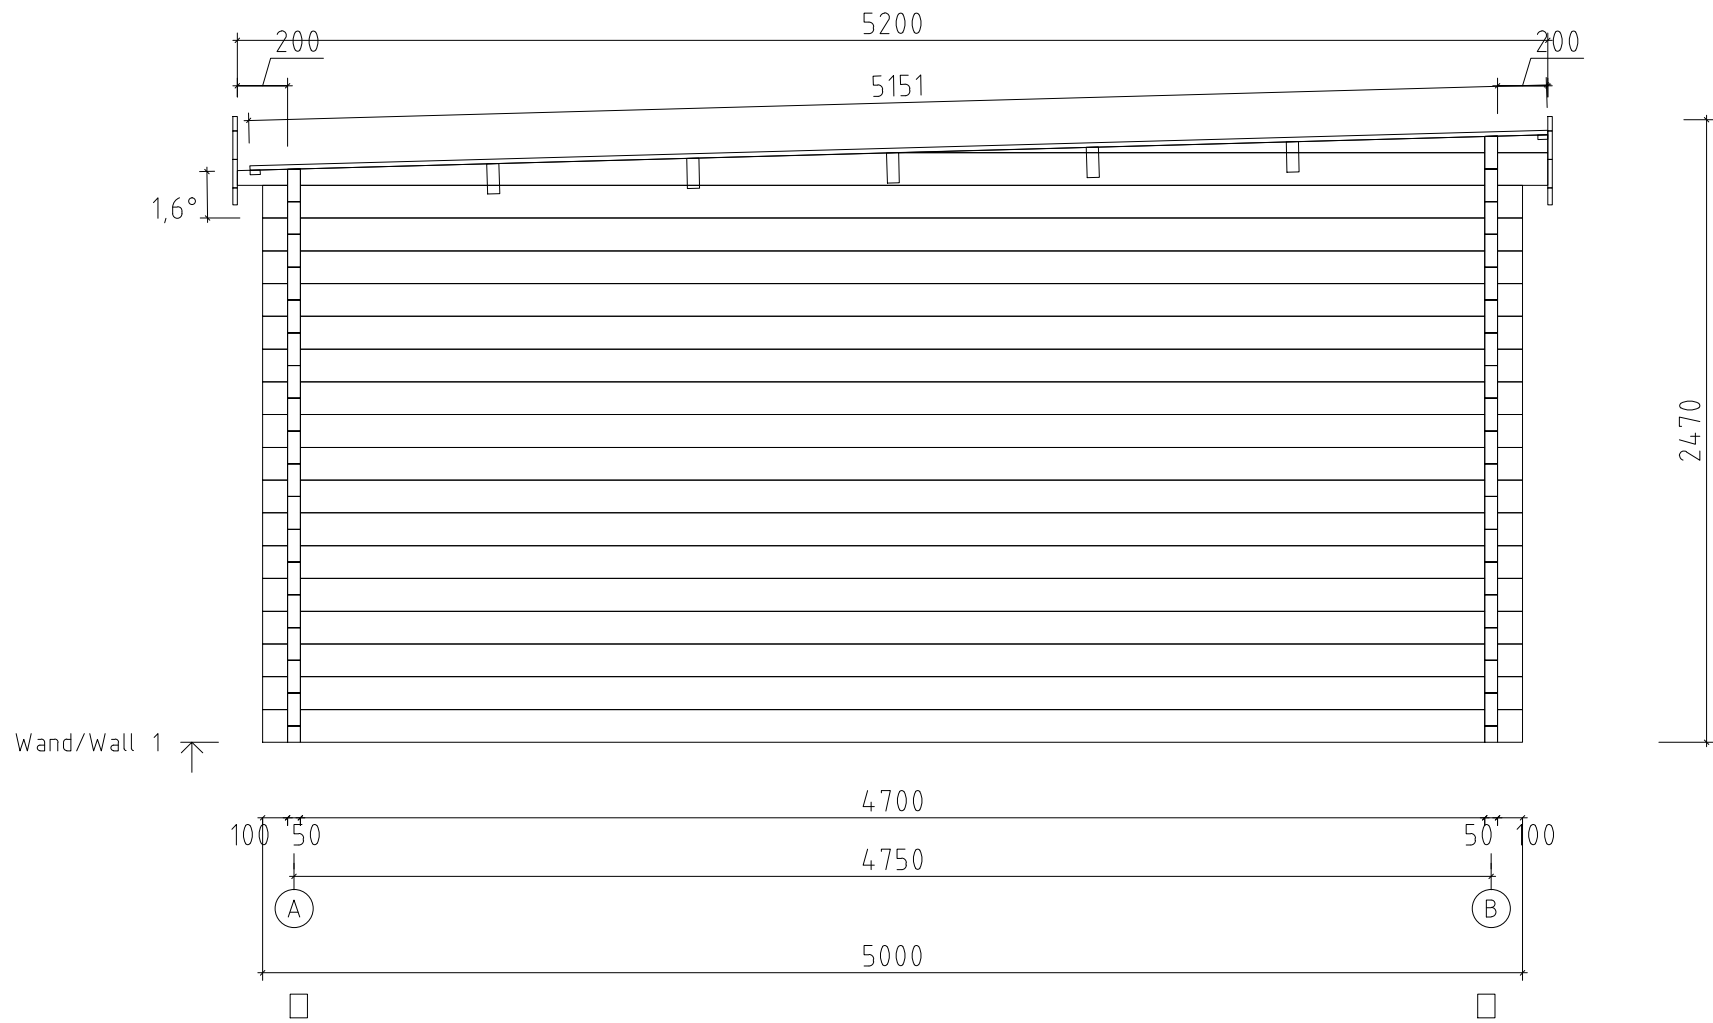

| | | | |
|-------------------|------------------|------------|------------|
| Name | lan D 500x410 50 | | |
| Zeichnung/Drawing | WAND/WALL 1 | | |
| Profil/Profile | 5.0x13 | Datum/Date | 22.05.2017 |

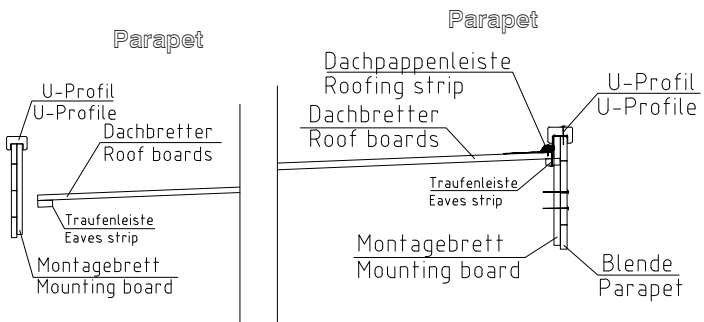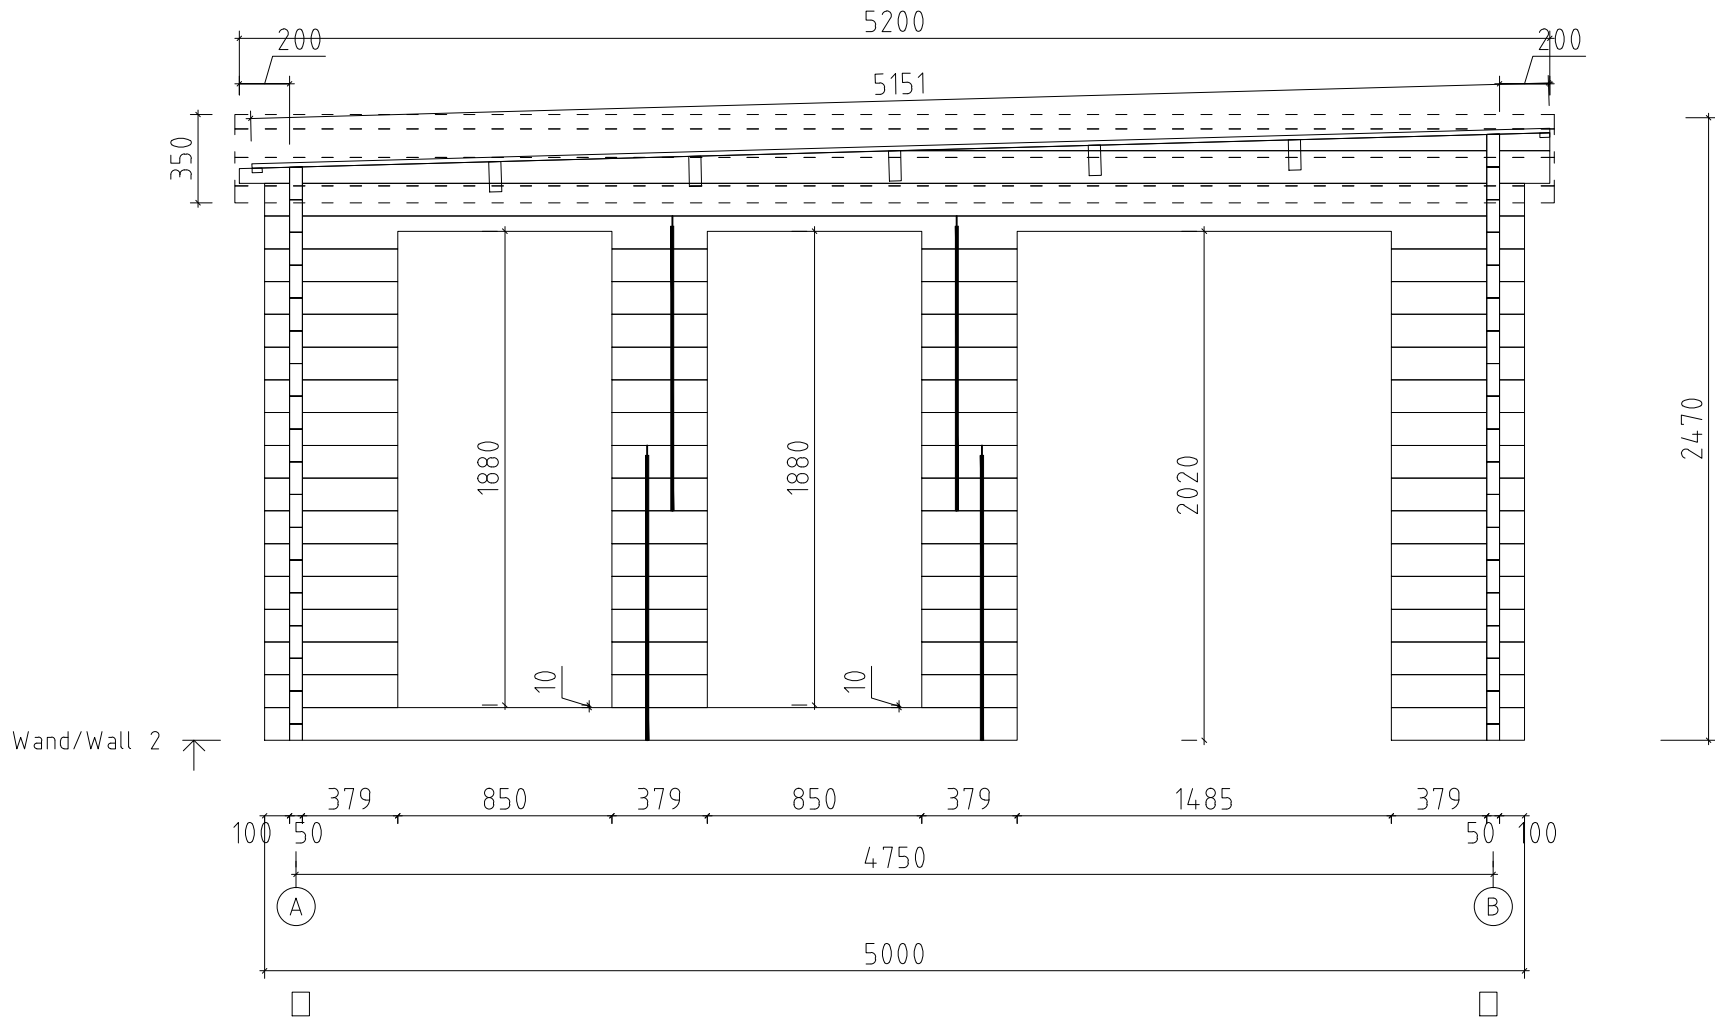

| | | | |
|-------------------|------------------|------------|------------|
| Name | lan D 500x410 50 | | |
| Zeichnung/Drawing | WAND/WALL 2 | | |
| Profil/Profile | 5.0x13 | Datum/Date | 22.05.2017 |