
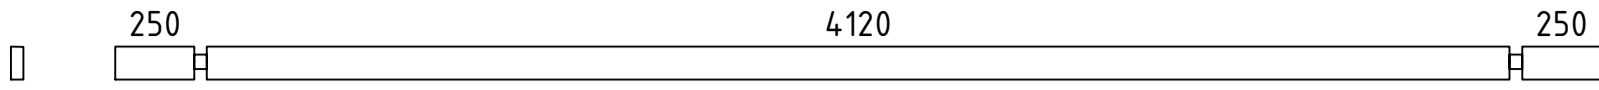
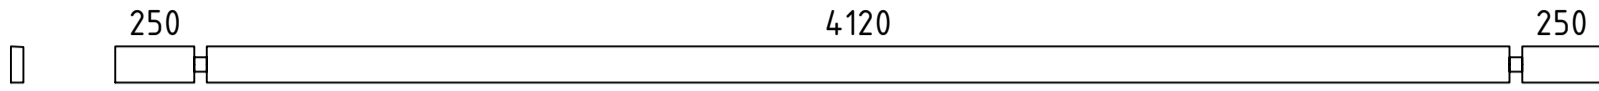
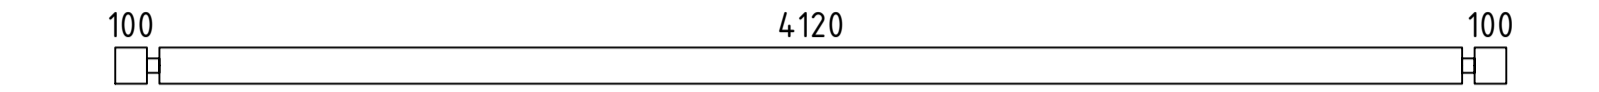
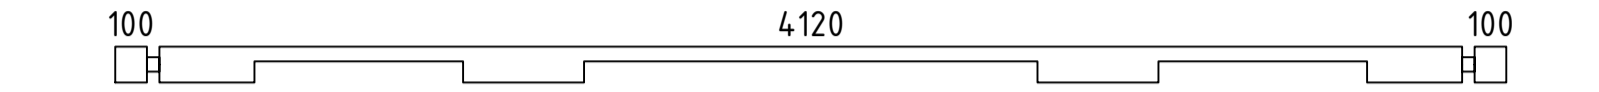
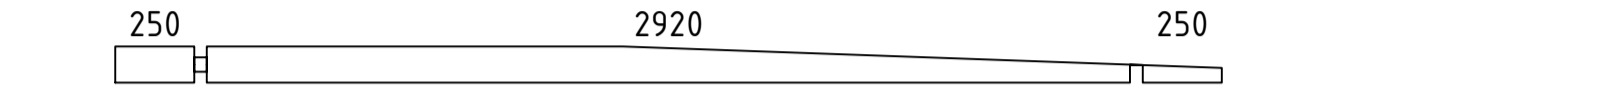
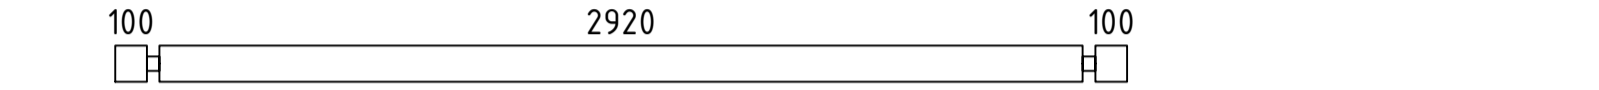


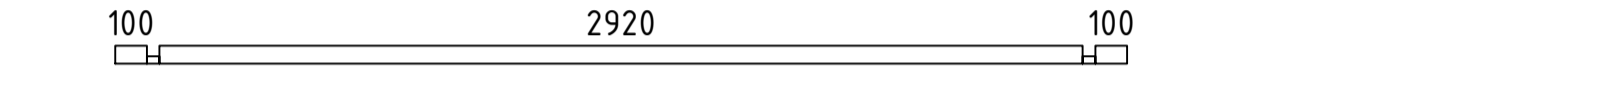


 
 
 
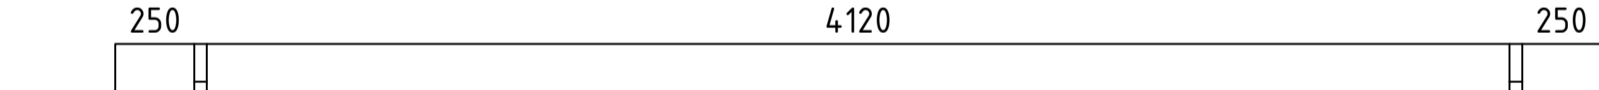
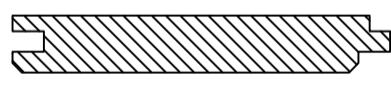
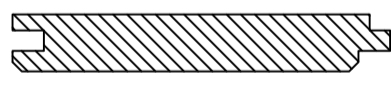
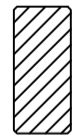
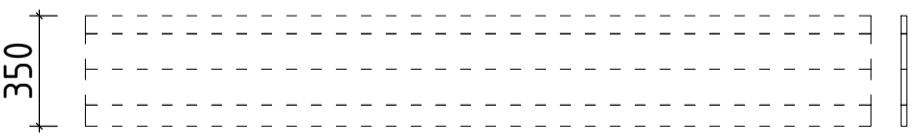
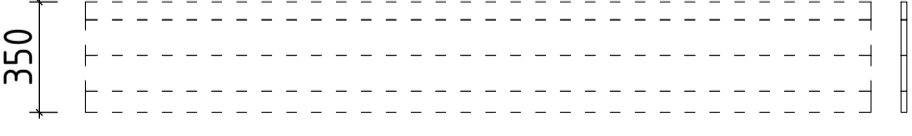
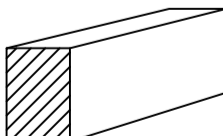
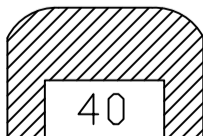
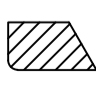
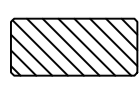
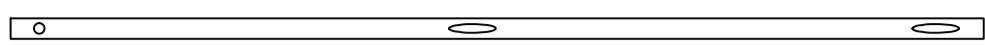
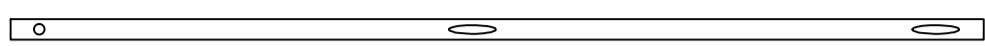
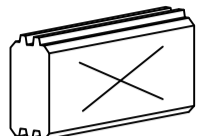
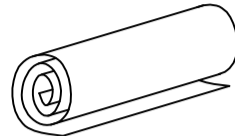
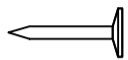
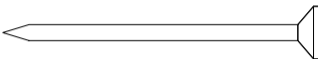
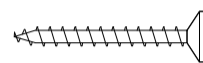
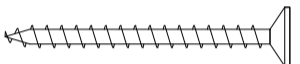
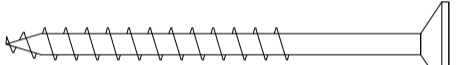
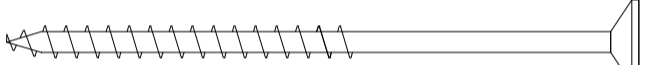

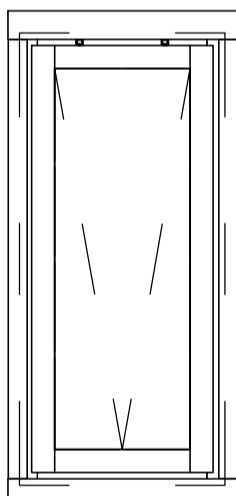



Pos	Teileliste/Specification Jacob D 320x440/40		Stck. Pcs.	Profil Profile (mm)	Länge Length (mm)
001			1	40x105	4700
002			1	40x114	4700
003			21	40x114	4400
004			1	40x114	4400
005			2	40x114	3500
006			38	40x114	3200
007			2	40x57	3200
008			2	40x57	1605
009			8	40x114	1483
010			2	40x114	1483
011			24	40x114	440
012			24	40x114	383
FH2	FUNDAMENTHOLZ (imprägniert) - FOUNDATION BEAM (impregnated) 		2	65x44	4200
FH3	FUNDAMENTHOLZ (imprägniert) - FOUNDATION BEAM (impregnated) 		4	65x44	4070
FH1	FUNDAMENTHOLZ (imprägniert) - FOUNDATION BEAM (impregnated) 		2	65x44	2870
DB1	DACHBALKE - ROOF BEAM 		2	58x170	4700
	DACHBRETTER - ROOF BOARDS		42+1	113x18	3400
	FUSSBODENBRETTER - FLOOR BOARDS		37+1	113x18	2915
	FUSSBODENLEISTE - FLOOR STRIPS			18x40	15,0
BL-1	DACHBLENDEN - PARAPET 350mm		2	18x350	3500
BL-2	DACHBLENDEN - PARAPET 350mm		2	18x350	4736
BS-1	DACHBLENDEN- Blendenstützen - PARAPET- Parapet support 44x65		8	44x65	250
UPB-1	DACHBLENDEN- U-Profil für Blenden - PARAPET- U-Profile			65x44	17,0
DPL-1	DACHPAPPENLEISTE - ROOFING FELT STRIPS 15x28			15x28	12,0
T4-1	TRAUFENLEISTE - EAVES STRIPS 40x18			40x18	10,0
Kood	Jacob D 320x440/40	Materjal	File	Leht 1/2	

Pos	Teileliste/Specification Jacob D 320x440/40		Stck. Pcs.	Profil Profile (mm)	Länge Length (mm)
SM-1	Sturmleisten - Storm reinforcement		2	40x18	2165
SM-2	Sturmleisten - Storm reinforcement		2	40x18	2280
SH	SCHLAGHÖLZER - MOUNTING PIECES		3		
	DACHPAPPE - ROOFING FELT	 ✓		4,7m-5st.	23,5 lfm/rm
NG3	DACHPAPPNÄGEL - ROOFING NAILS 2.0x18		470		
NG1	NÄGEL - NAILS 2.5x50	Dachbretter - Roof boards Fussbodenbretter - Floor boards	 800		
SR01	SCHRAUBEN - SCREWS 3.0x30	Traufenleiste - Eaves strips Fussbodenleiste - Floor strips Dachpappenleiste - Roofing felt strips	 74		
SR03	SCHRAUBEN - SCREWS 3.5x45	U-Profil - U-Profile	 34		
SR10	SCHRAUBEN - SCREWS 5.0x70	Blendenbefestigung - Parapet fastening	 80		
SR11	SCHRAUBEN - SCREWS 5.0x100	Fundamenthölzer - Foundation beams	 32		
SMS	Schlossschrauben M8x70 Mutter U-Scheibe - Bolts M8x70 Nuts Washer	 12			
	Sturmleisten - Storm reinforcement				
	FENSTER/WINDOW 650x1430		2	A42-29KV ohne Sprossen	
	TÜR/DOOR 1425x1955 DIN rechts/right handed		1	TU7-GH ohne Sprossen	
	✓ - Bitte selber anpassen (falls nötig)! / Cut into length on site (if needed)!				
Kood	Jacob D 320x440/40	Materjal	File	Leht	2/2