




Parapet

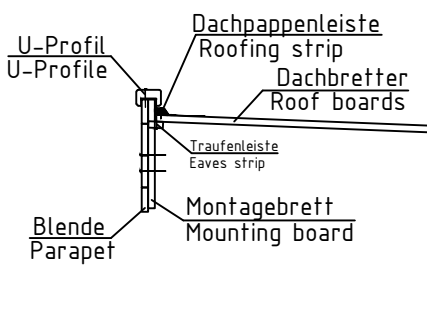


Parapet

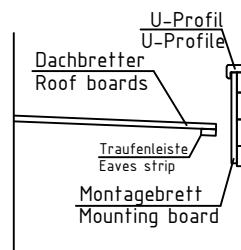



Name	Jacob D 320x440/40		
Zeichnung/Drawing	WAND/WALL A		
Blatt/Sheet	2	Profil/Profile	4.0x11.4
		Datum/Date	01.04.2016

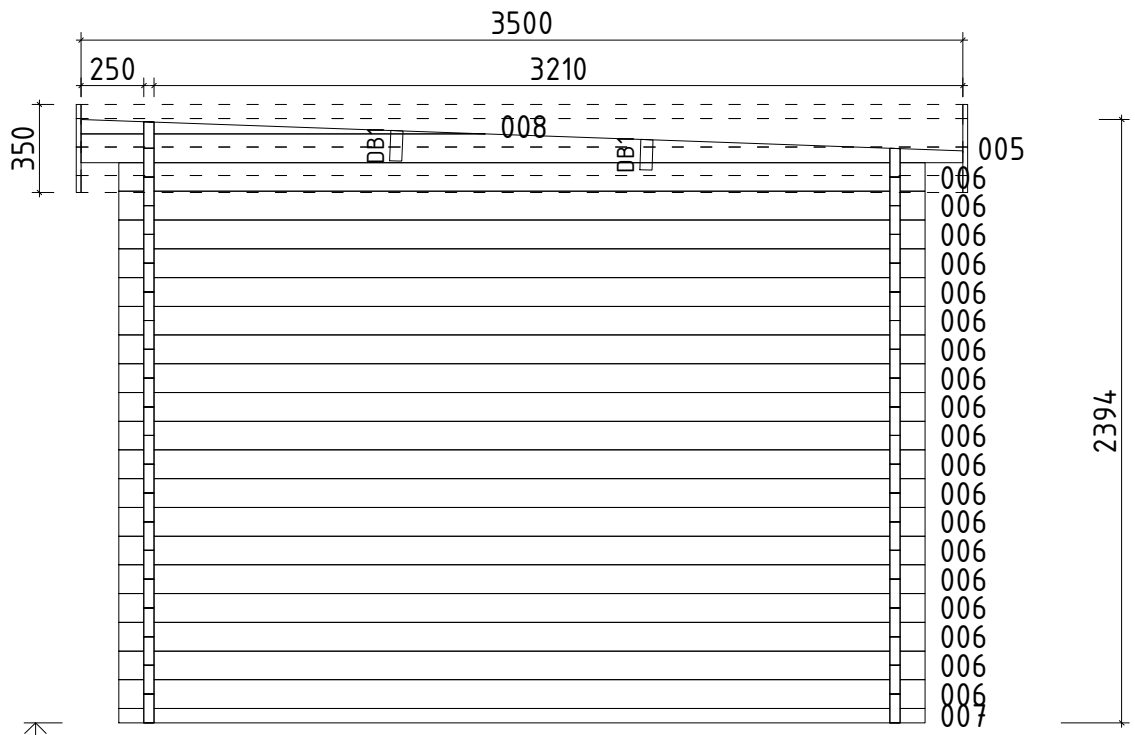


Wand/Wall B ↗

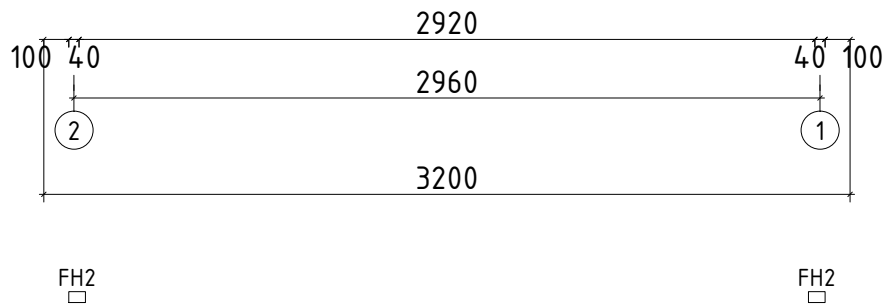

Name	Jacob D 320x440/40		
Zeichnung/Drawing	WAND/WALL B		
Blatt/Sheet	3	Profil/Profile	4.0x11.4
Datum/Date	01.04.2016		

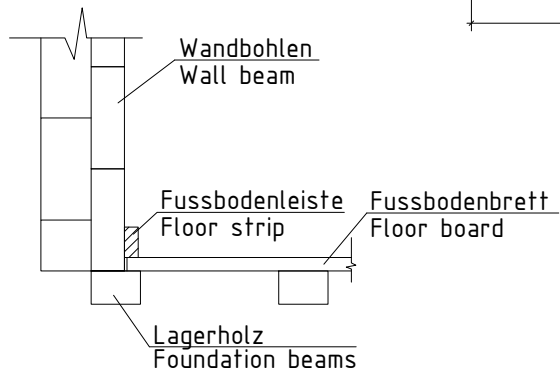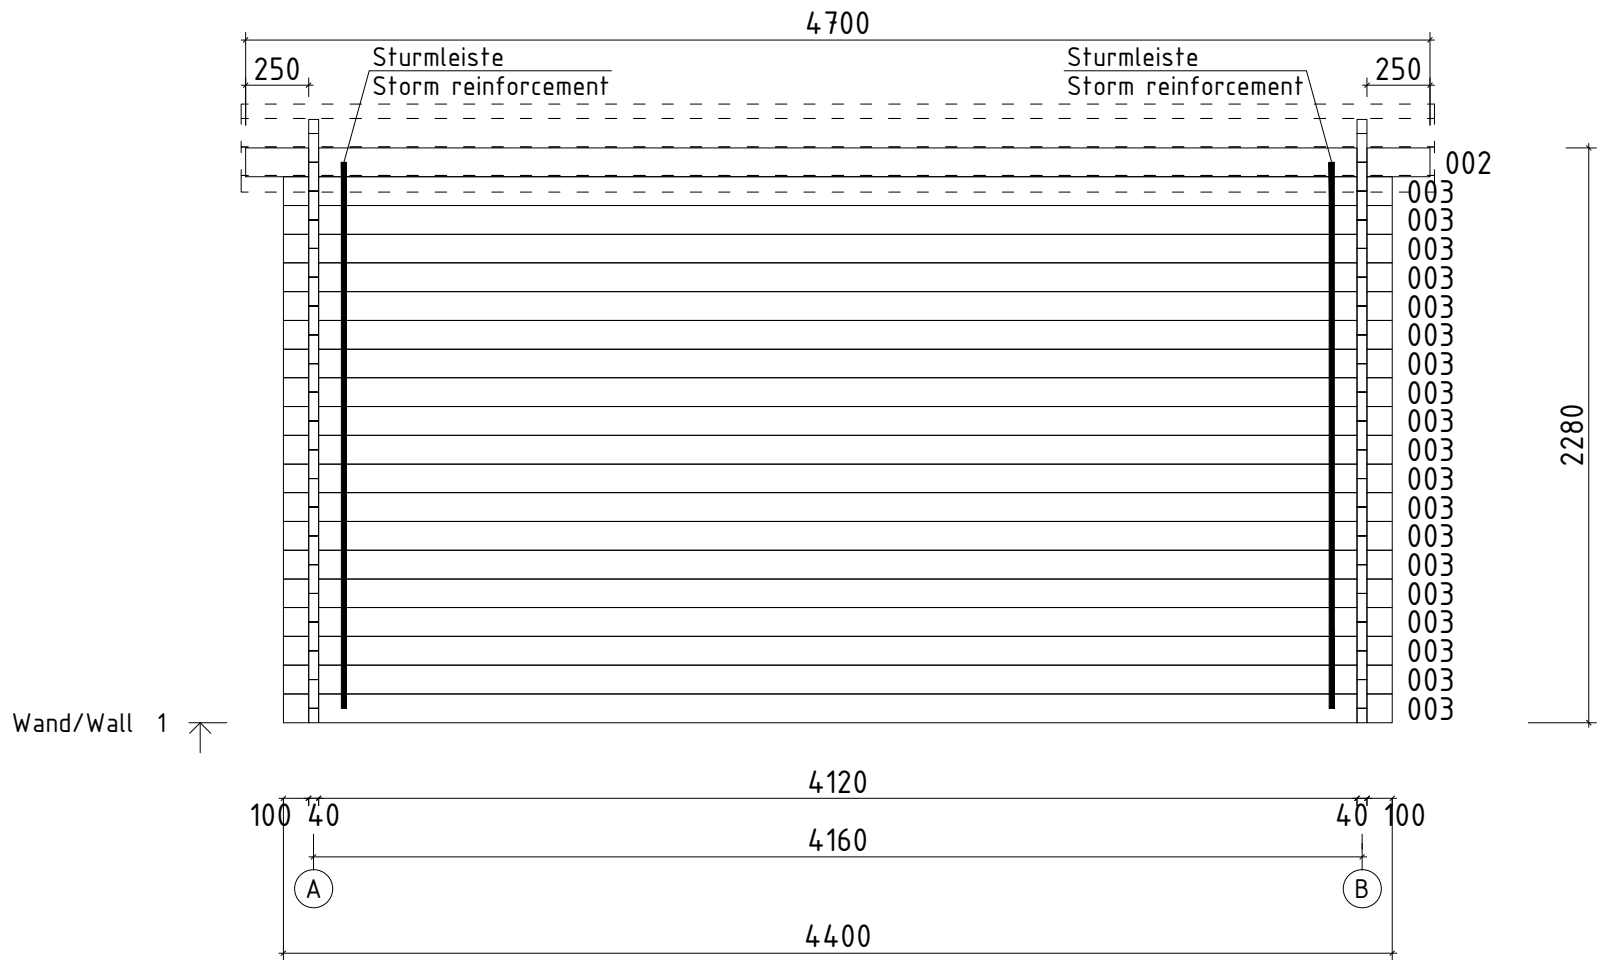

Name	Jacob D 320x440/40		
Zeichnung/Drawing	WAND/WALL 1		
Blatt/Sheet	4	Profil/Profile	4.0x11.4
		Datum/Date	01.04.2016

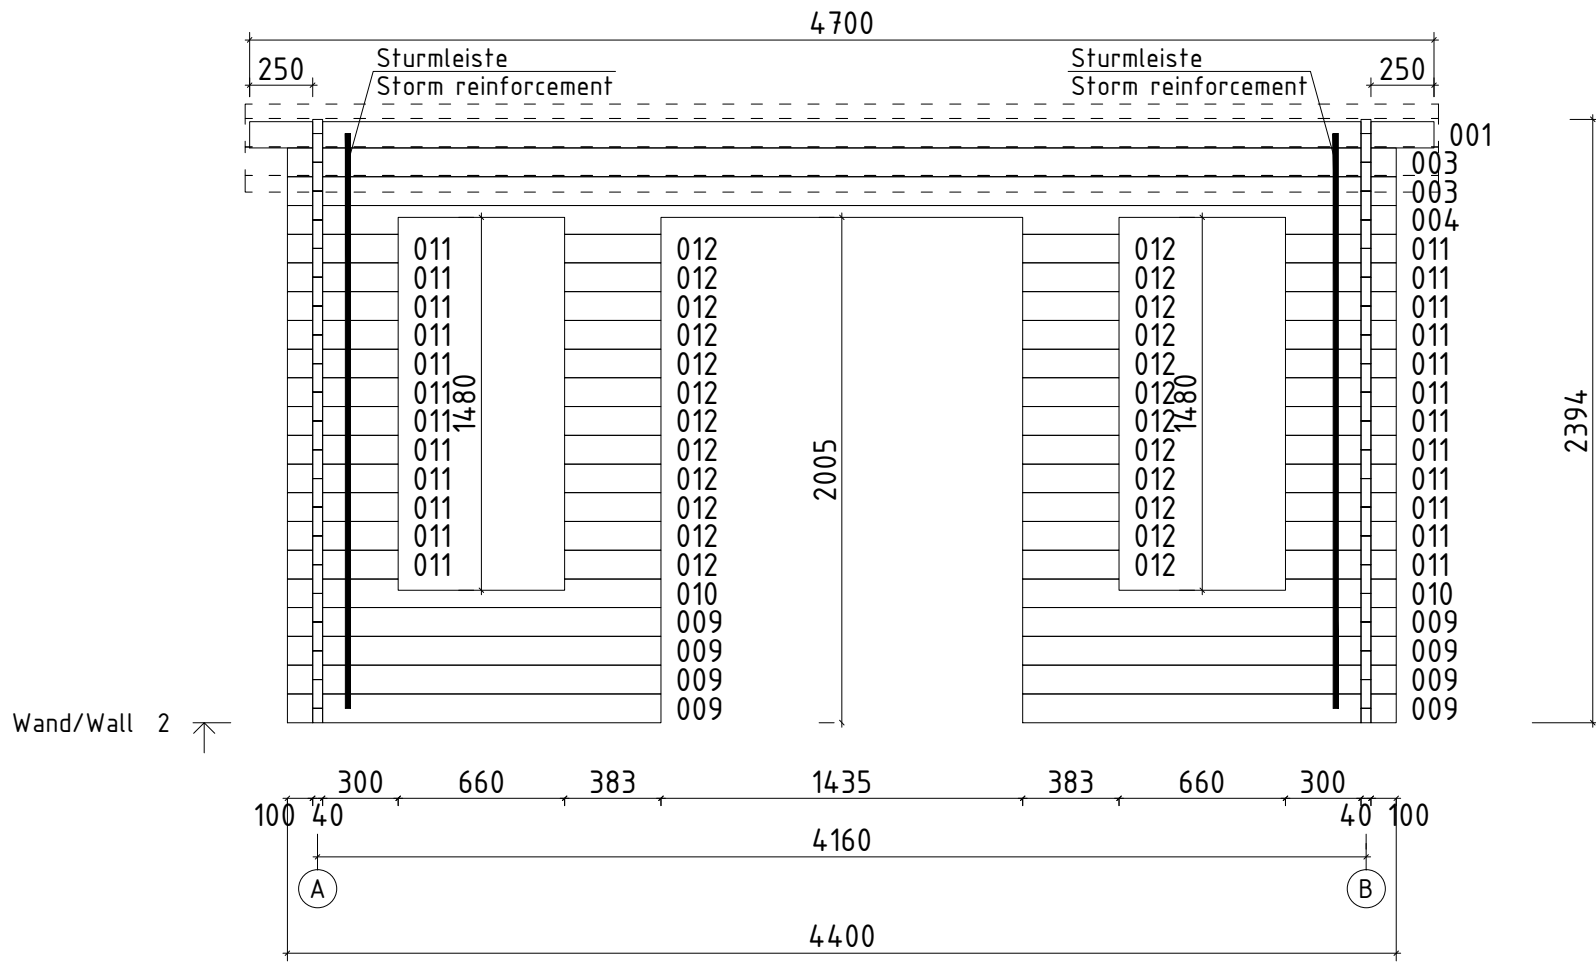

Wand/Wall 2 ↗

Name		Jacob D 320x440/40	
Zeichnung/Drawing		WAND/WALL 2	
Blatt/Sheet	5	Profil/Profile	4.0x11.4
		Datum/Date	01.04.2016