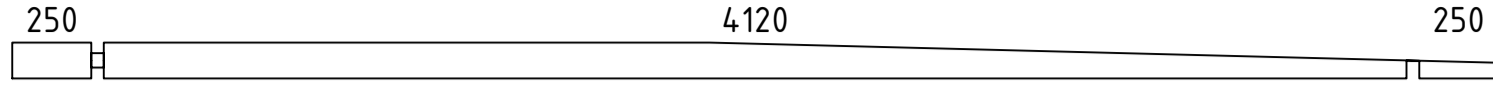
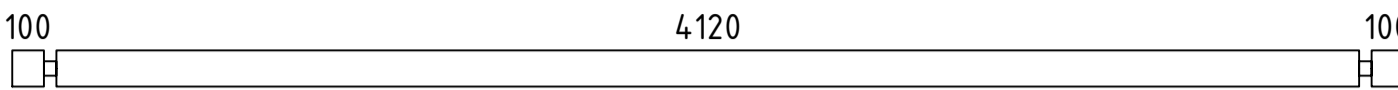
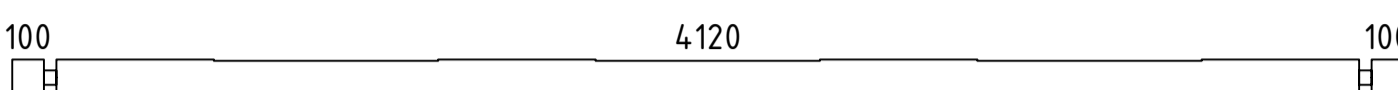
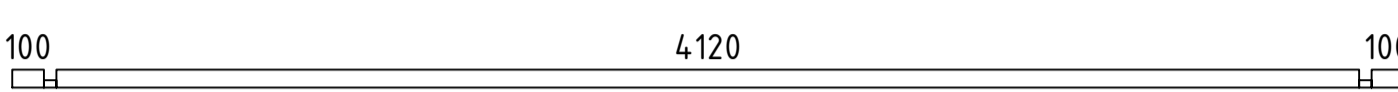
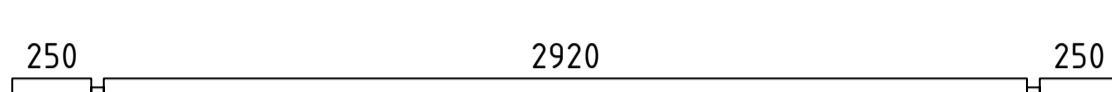
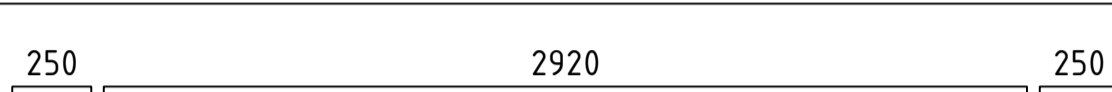
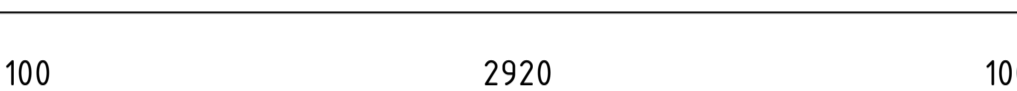
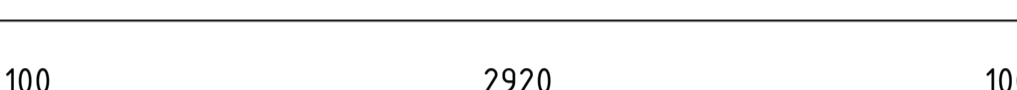
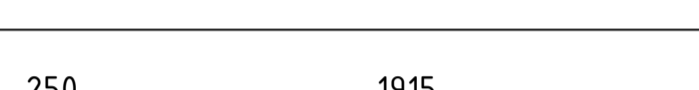
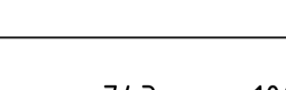


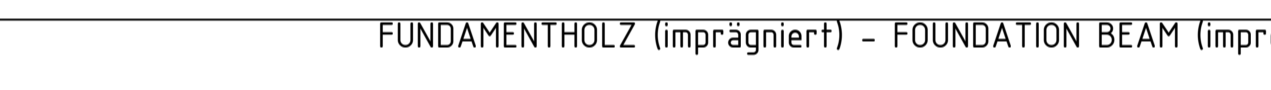


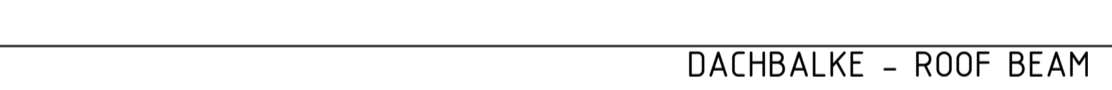



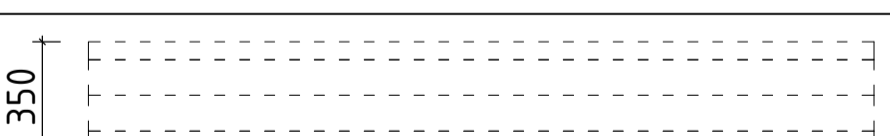


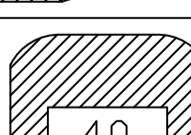

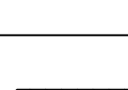


Pos	Teileliste/Specification Jacob F 320x440/40		Stck Pcs	Profil/Profile (mm)	Länge Length (mm)
001			2	40x114	4700
002			33	40x114	4400
003			1	40x114	4400
004			2	40x57	4400
005			1	40x108	3500
006			1	40x114	3500
007			21	40x114	3200
008			1	40x114	3200
009			2	40x57	2205
010			34	40x114	883
011			8	40x114	638
012			8	40x114	498
FH1	FUNDAMENTHOLZ (imprägniert) - FOUNDATION BEAM (impregnated) 		2	65x44	4070
FH2	FUNDAMENTHOLZ (imprägniert) - FOUNDATION BEAM (impregnated) 		2	65x44	3000
FH3	FUNDAMENTHOLZ (imprägniert) - FOUNDATION BEAM (impregnated) 		6	65x44	2870
DB1	DACHBALKE - ROOF BEAM 		3	44x145	3500
	DACHBRETTER - ROOF BOARDS		31+1	113x18	4600
	FUSSBODENBRETTER - FLOOR BOARDS		26+1	113x18	4115
	FUSSBODENLEISTE - FLOOR STRIPS	 ✓		18x40	15,0
BL-1	DACHBLENDEN - PARAPET 350mm		2	18x350	3536
BL-2	DACHBLENDEN - PARAPET 350mm		2	18x350	4700
BS-1	DACHBLENDEN- Blendenstützen - PARAPET- Parapet support 44x65		4	44x65	250
UPB-1	DACHBLENDEN- U-Profil für Blenden - PARAPET- U-Profile			65x44	17,0
DPL-1	DACHPAPPENLEISTE - ROOFING FELT STRIPS 15x28			15x28	13,0
T4-1	TRAUFENLEISTE - EAVES STRIPS 40x18			40x18	7,0
Kood	Jacob F 320x440/40	Materjal	File		Leht 1/2

