


Giebfenster/Gable window
 A68-1
 51x51

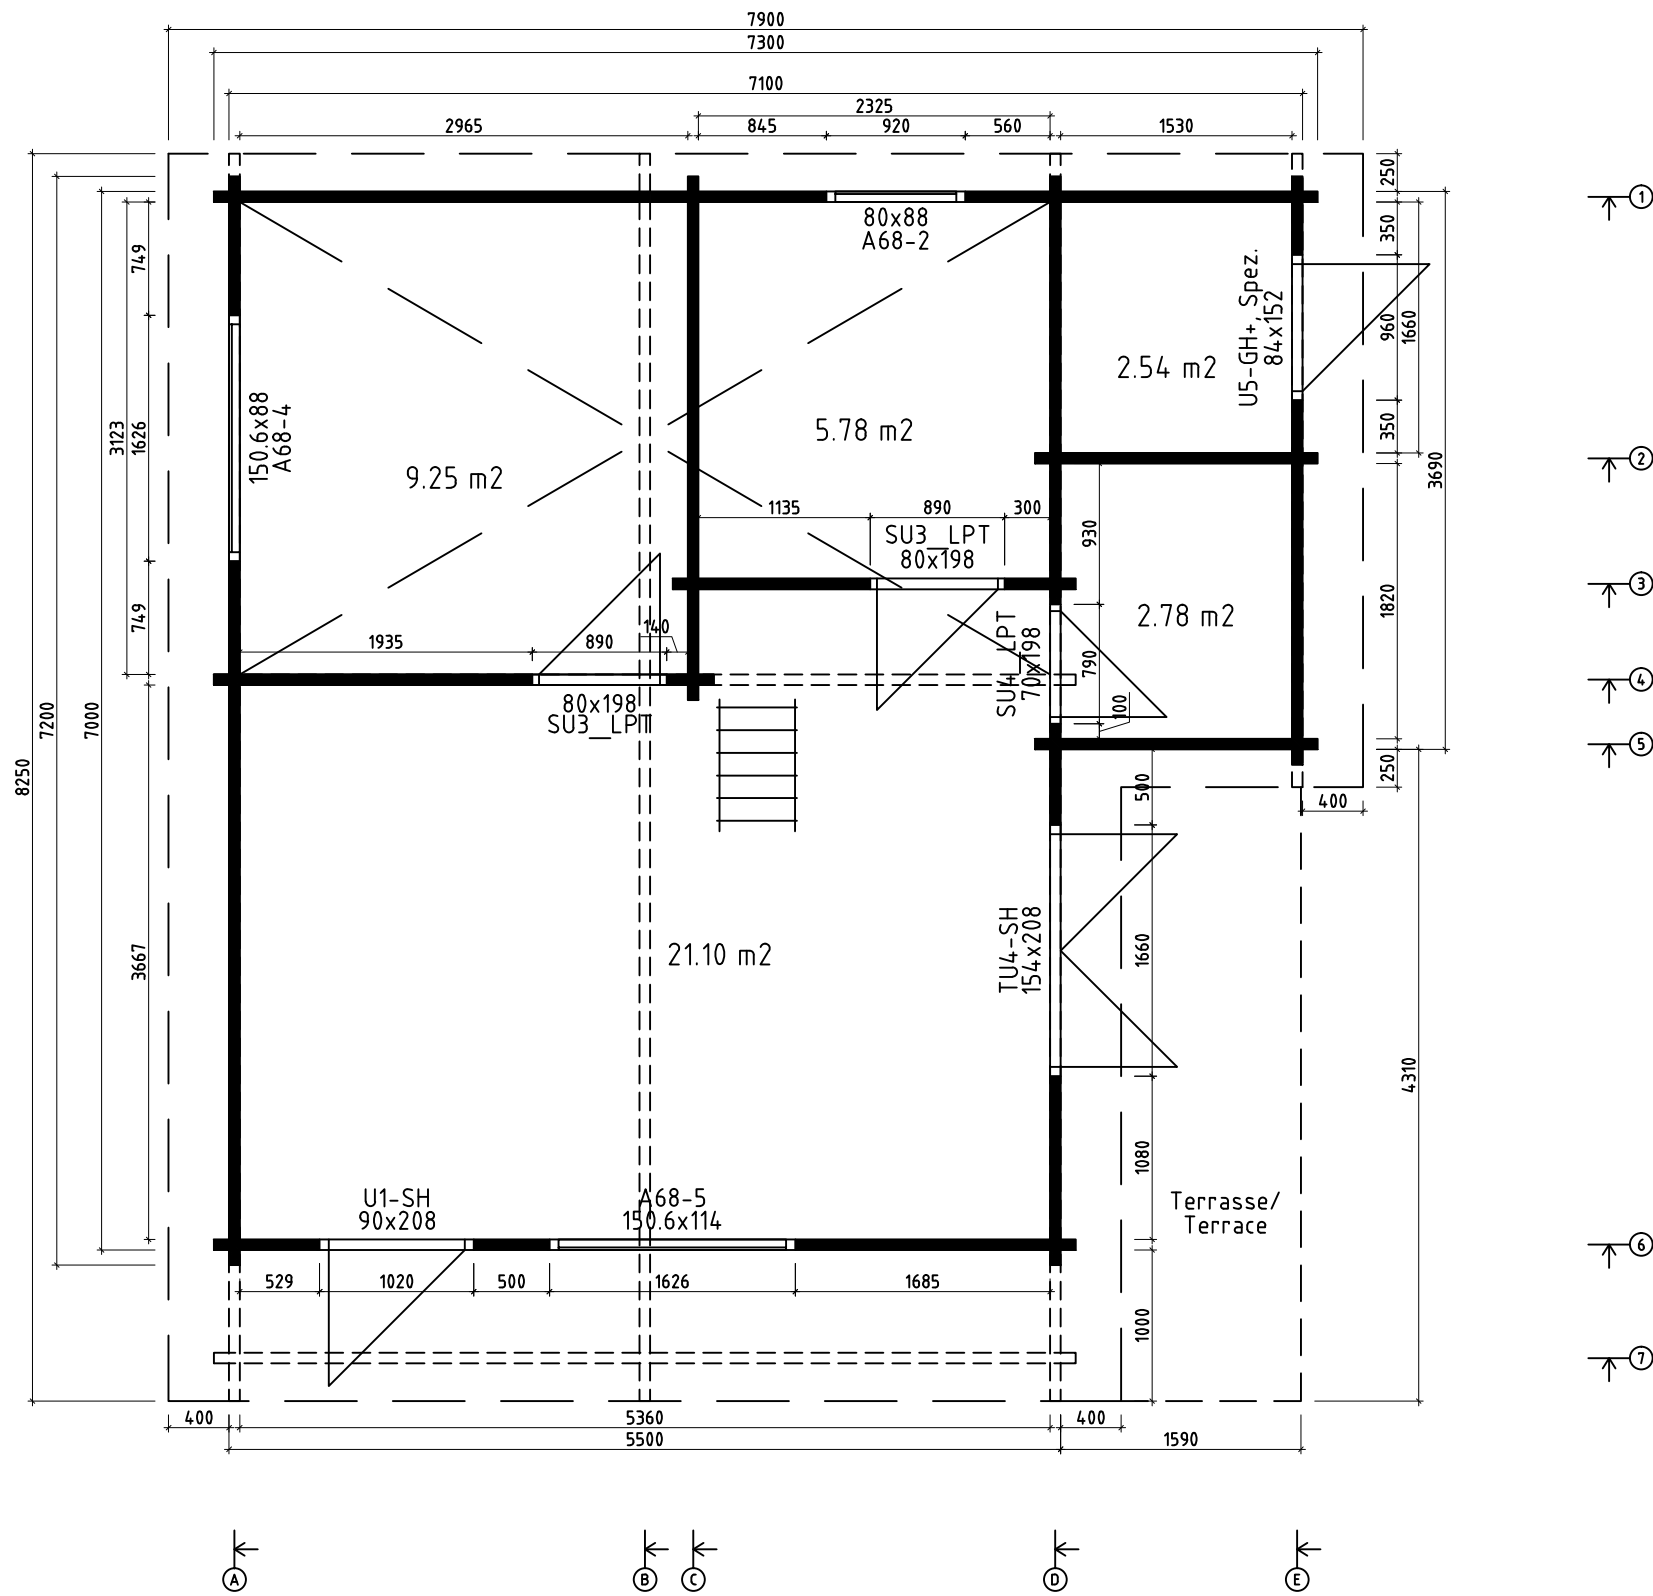

Name	Dakota 730x720+VD 70		
Zeichnung/Drawing	Grundplan/Plan		
Maßstab/Scale	1:50	Profil/Profile	7x13.5
		Datum/Date	09.06.2016