




Name	Hansa Garage E 595x575 44		
Zeichnung/Drawing	WAND/WALL A		
Profil/Profile	4.4x13.5	Datum/Date	28.09.2016

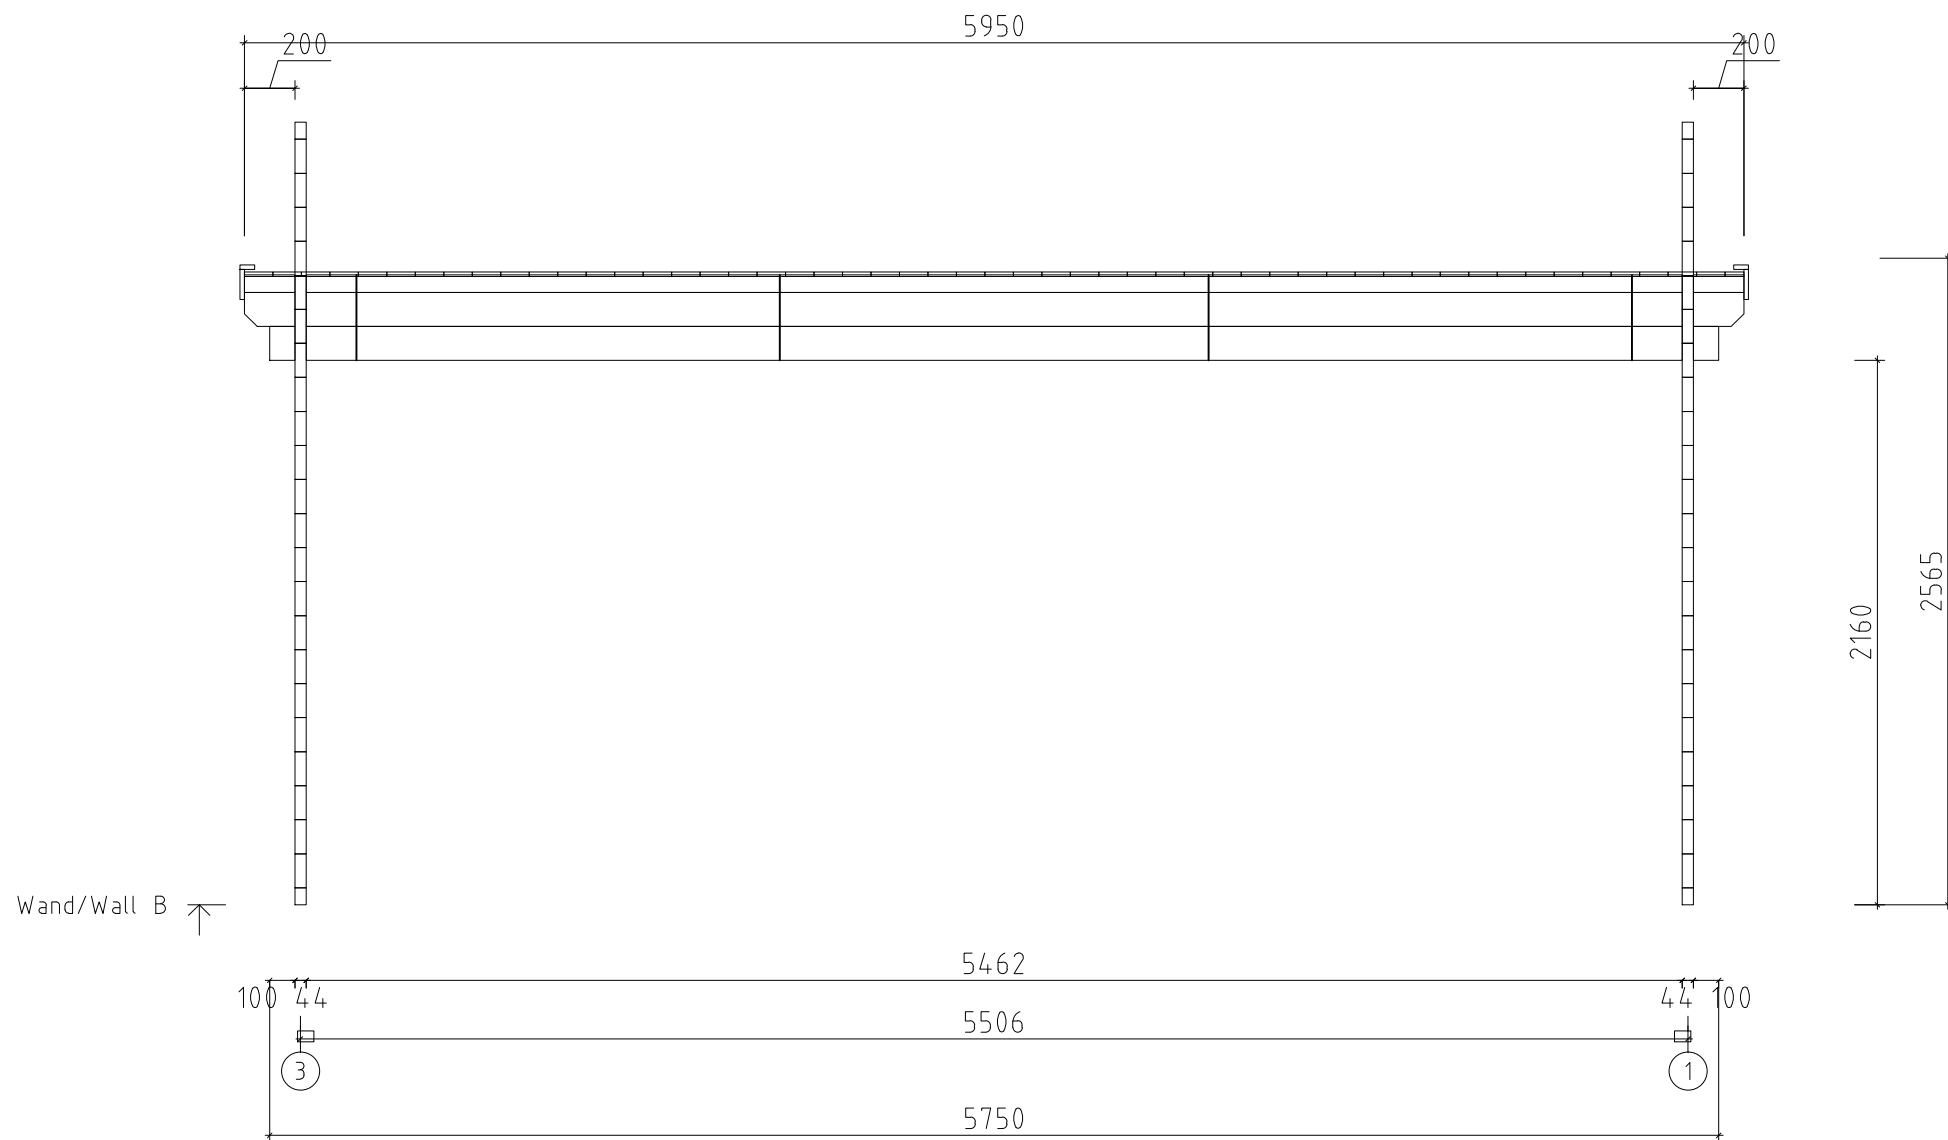


Name	Hansa Garage E 595x575 44		
Zeichnung/Drawing	WAND/WALL B		
Profil/Profile	4.4x13.5	Datum/Date	28.09.2016

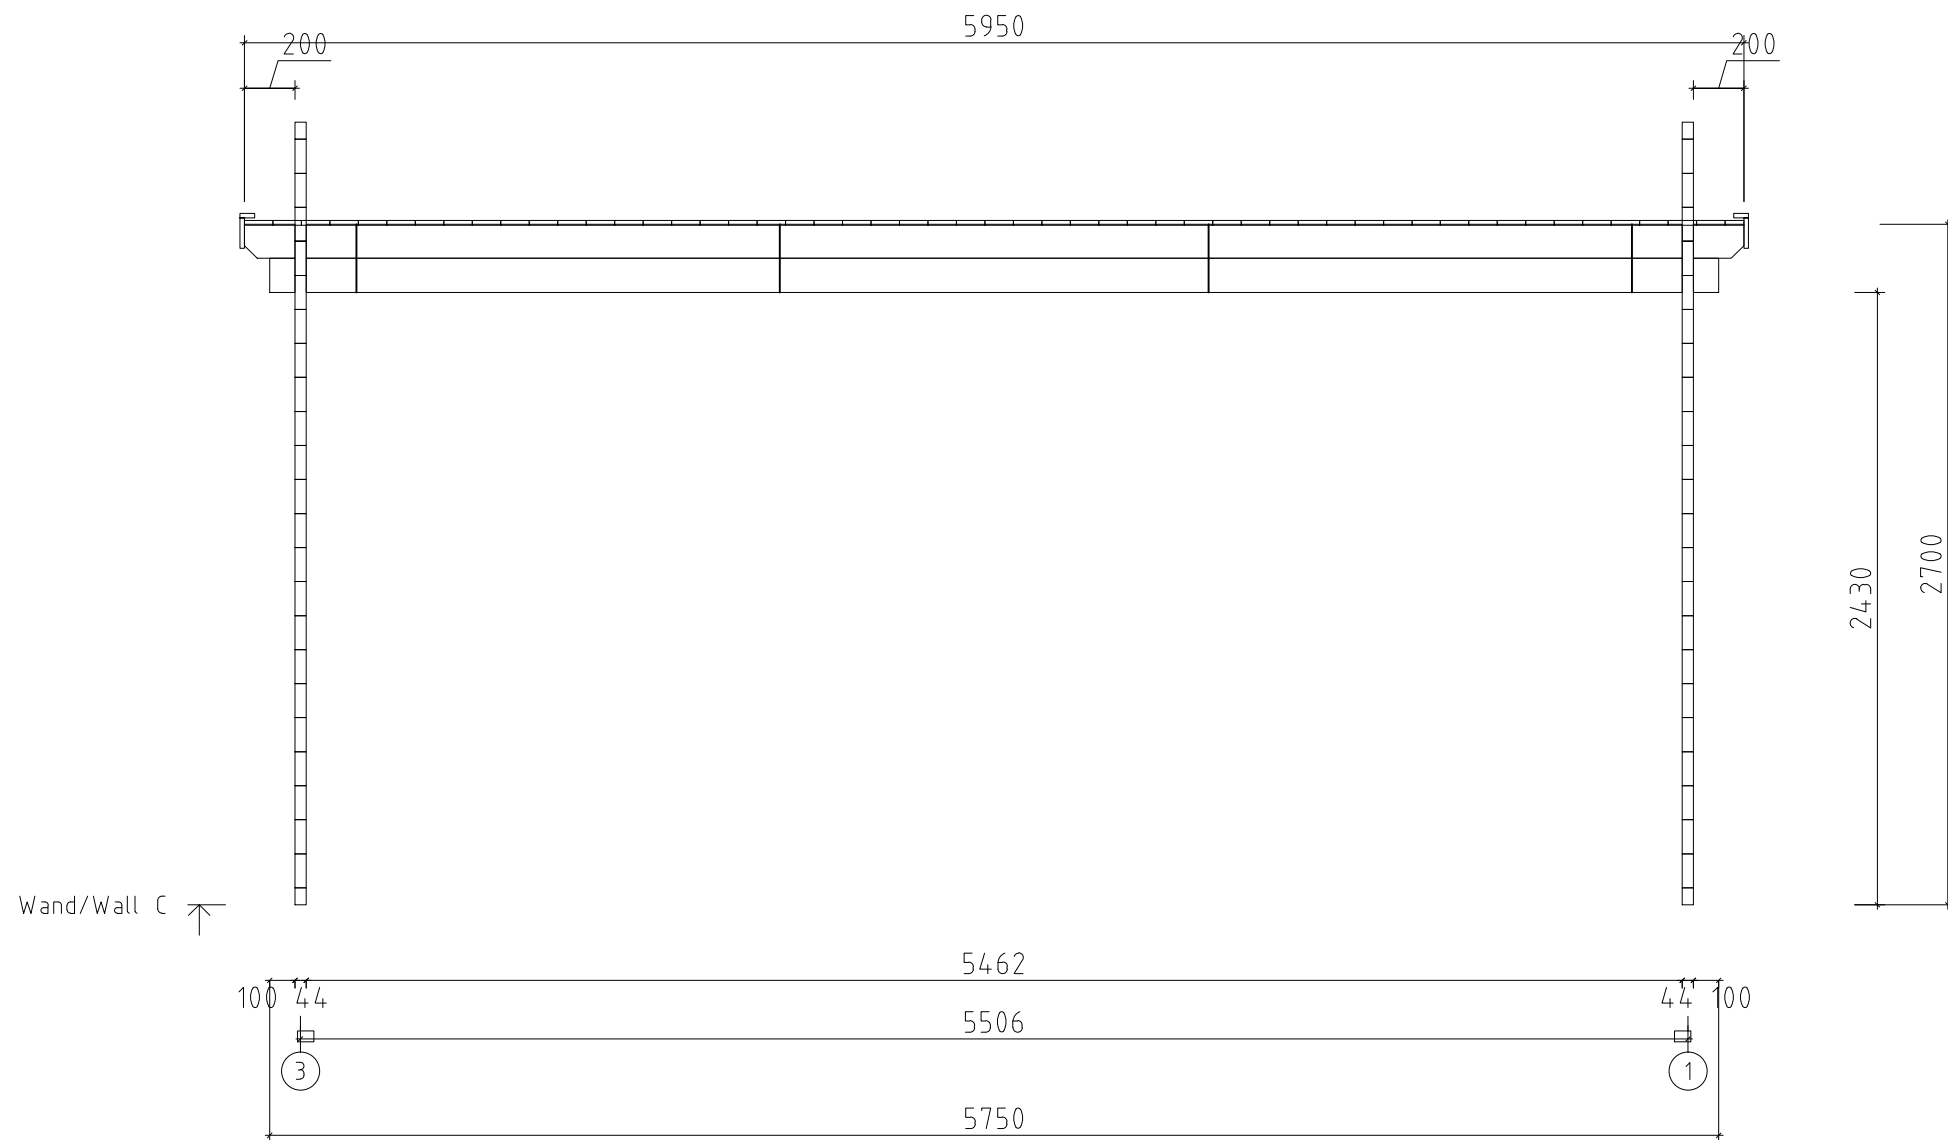


Name	Hansa Garage E 595x575 44		
Zeichnung/Drawing	WAND/WALL C		
Profil/Profile	4.4x13.5	Datum/Date	28.09.2016

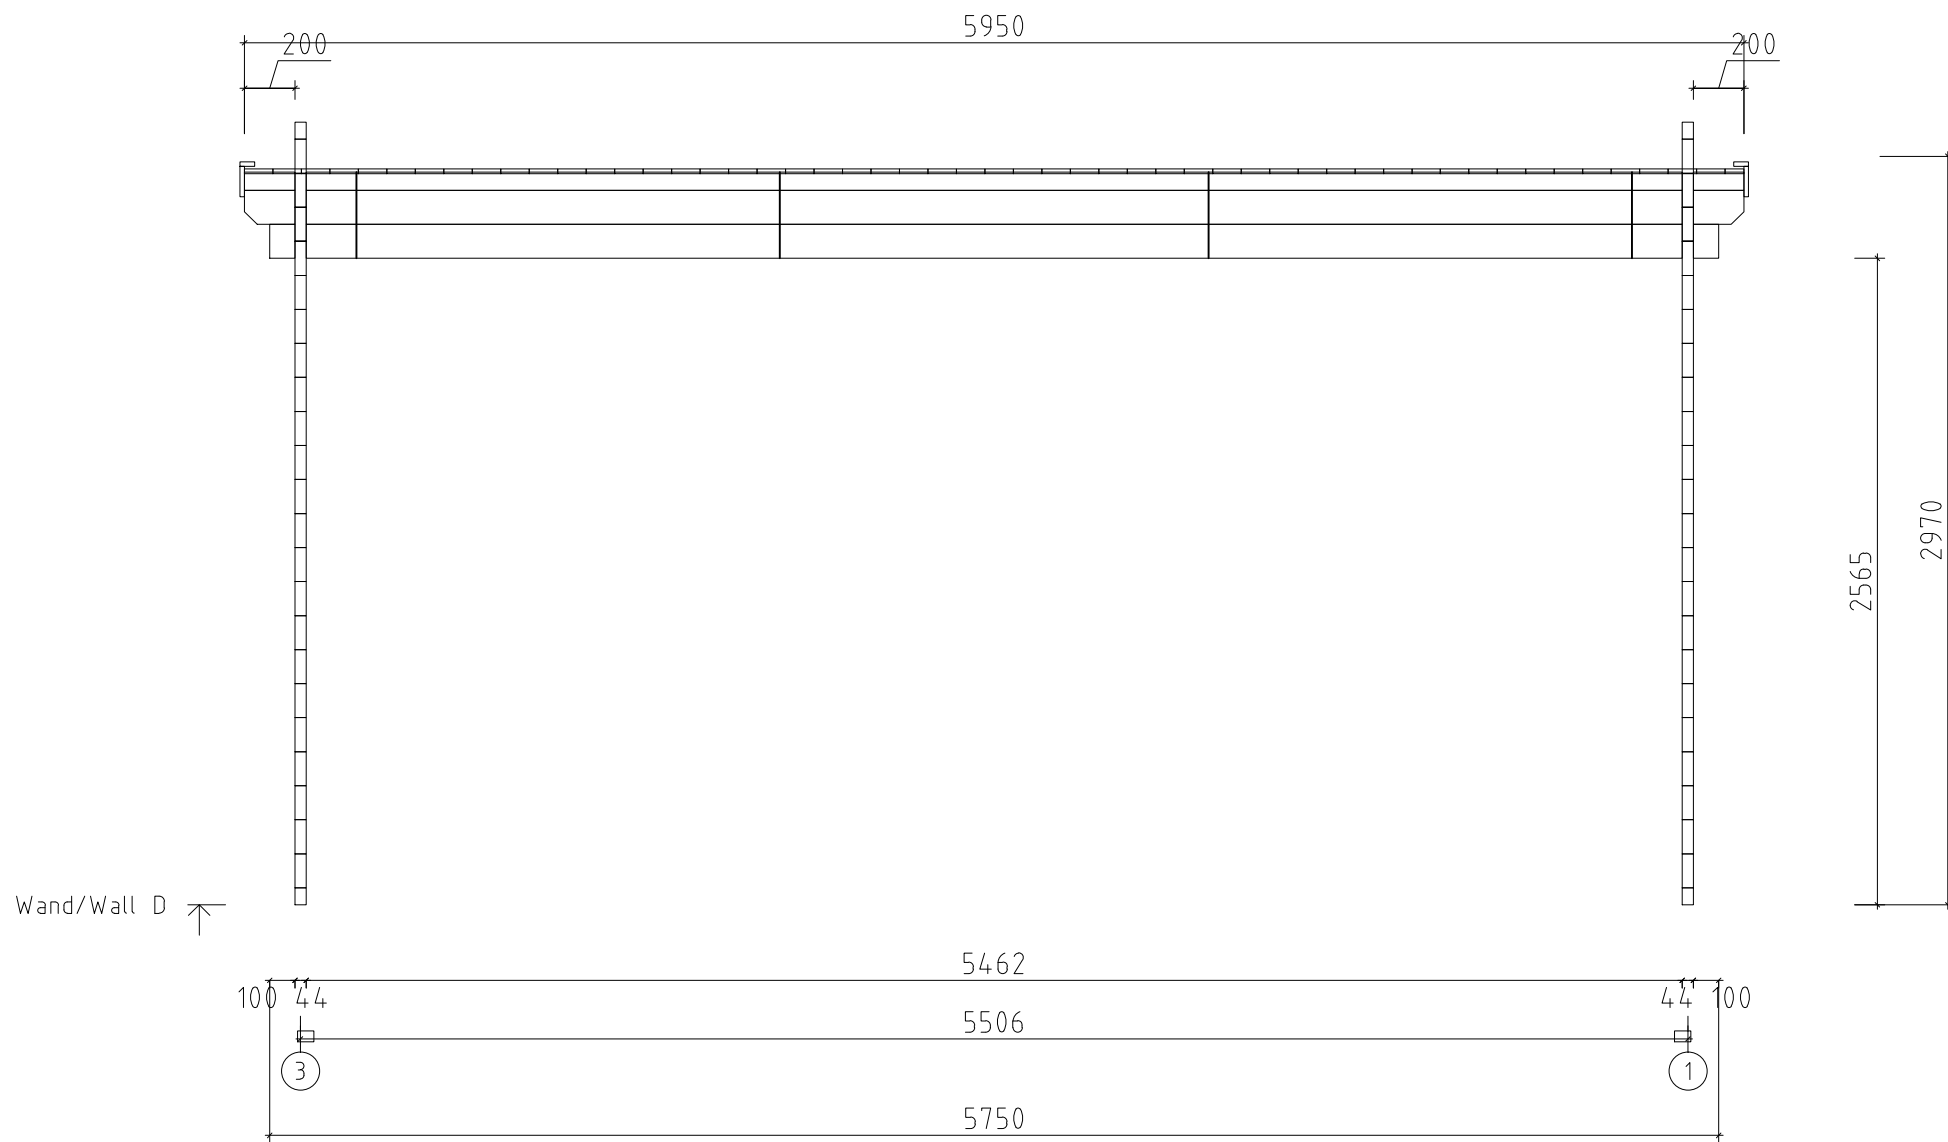


Name	Hansa Garage E 595x575 44		
Zeichnung/Drawing	WAND/WALL D		
Profil/Profile	4.4x13.5	Datum/Date	28.09.2016

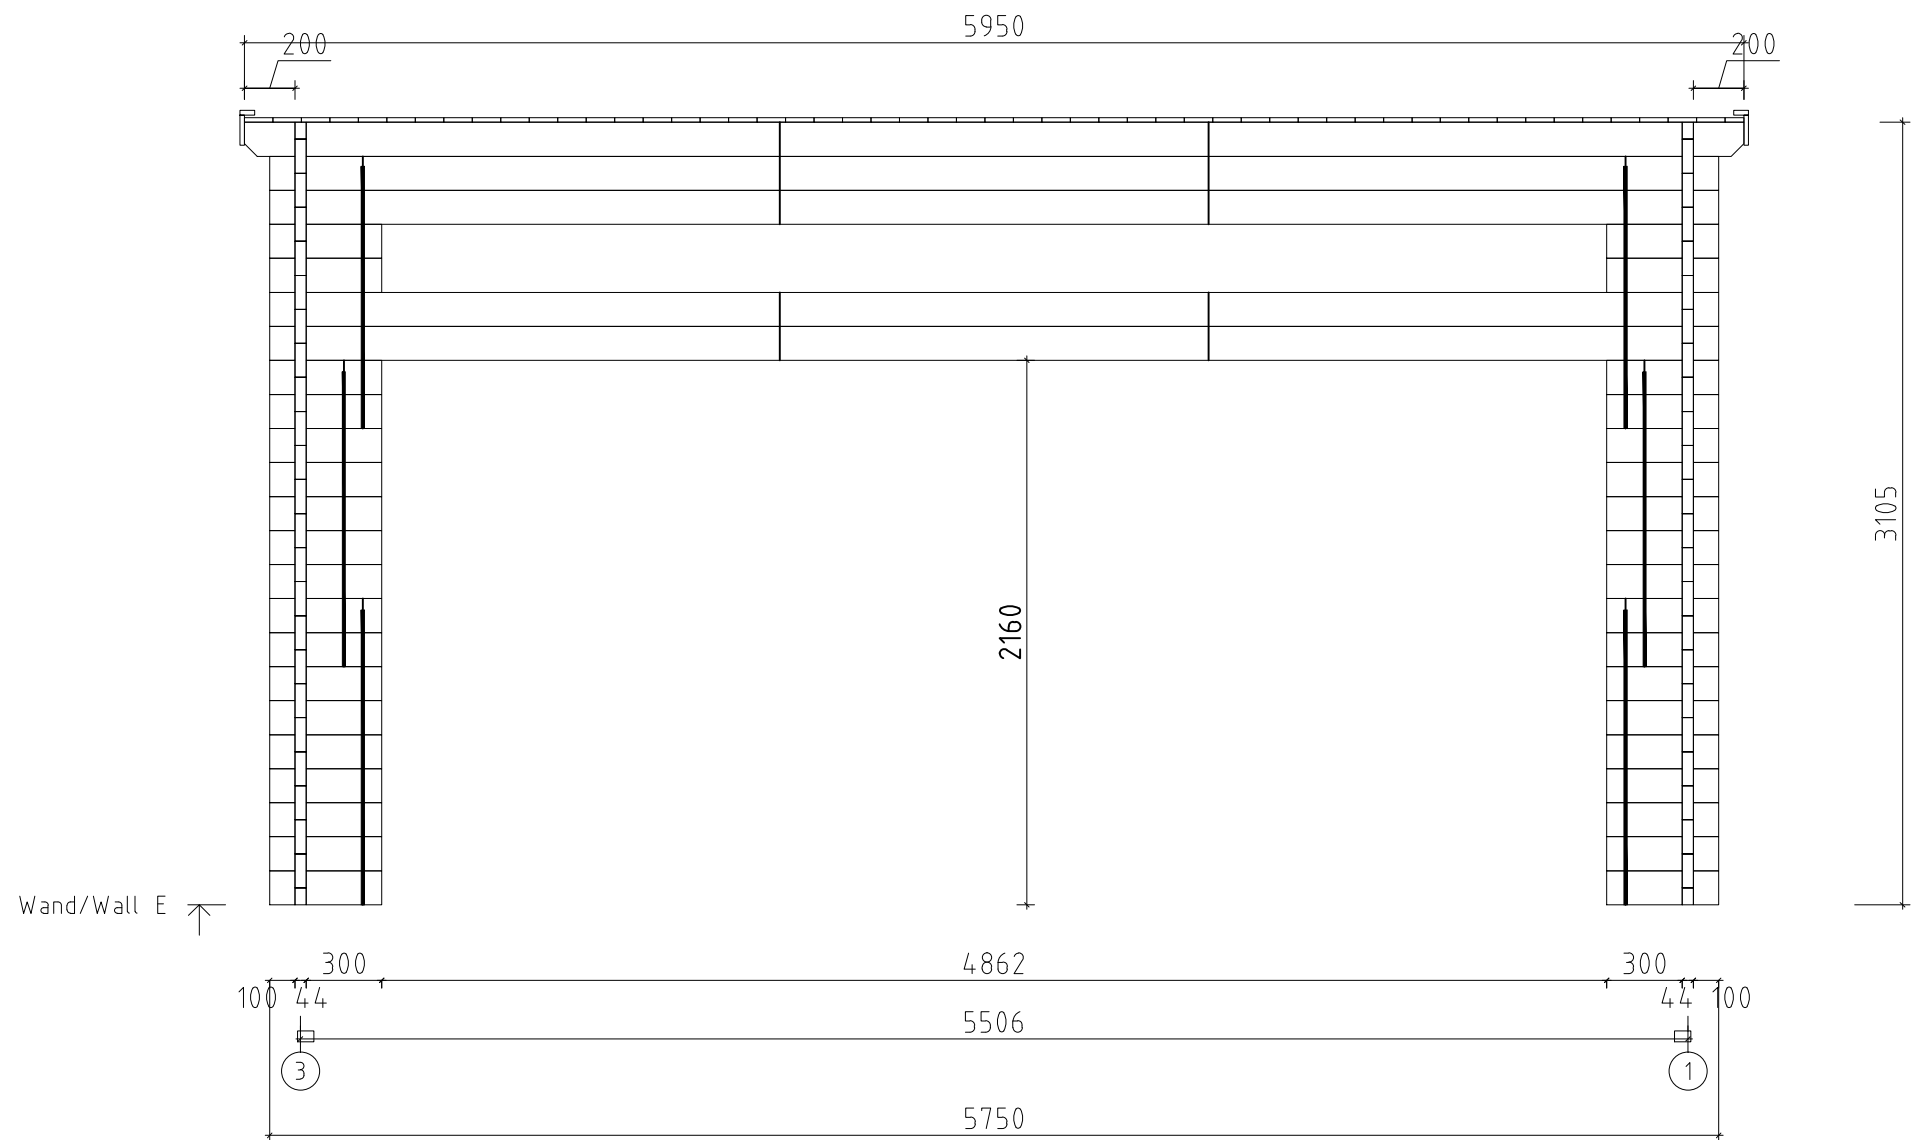


Name	Hansa Garage E 595x575 44		
Zeichnung/Drawing	WAND/WALL E		
Profil/Profile	4.4x13.5	Datum/Date	28.09.2016

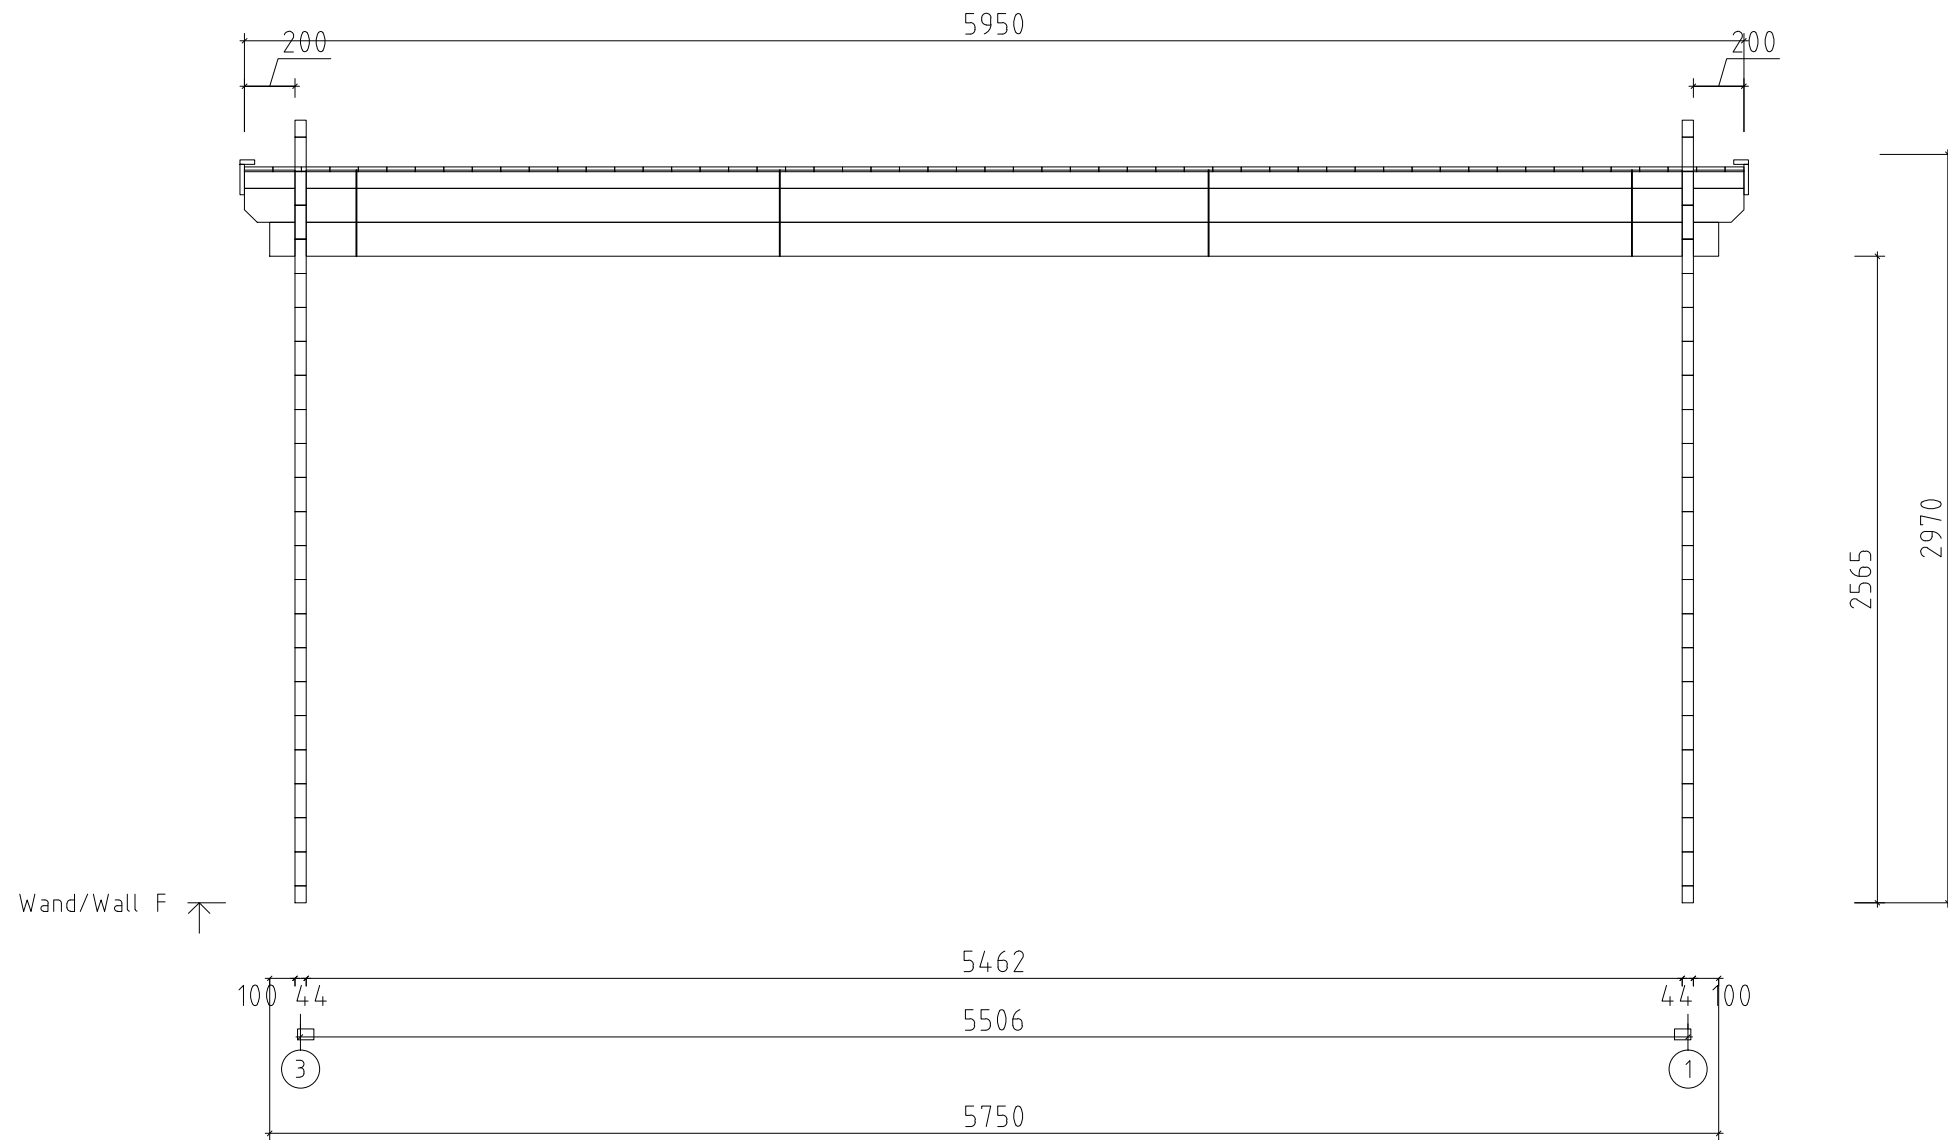

Name	Hansa Garage E 595x575 44		
Zeichnung/Drawing	WAND/WALL F		
Profil/Profile	4.4x13.5	Datum/Date	28.09.2016

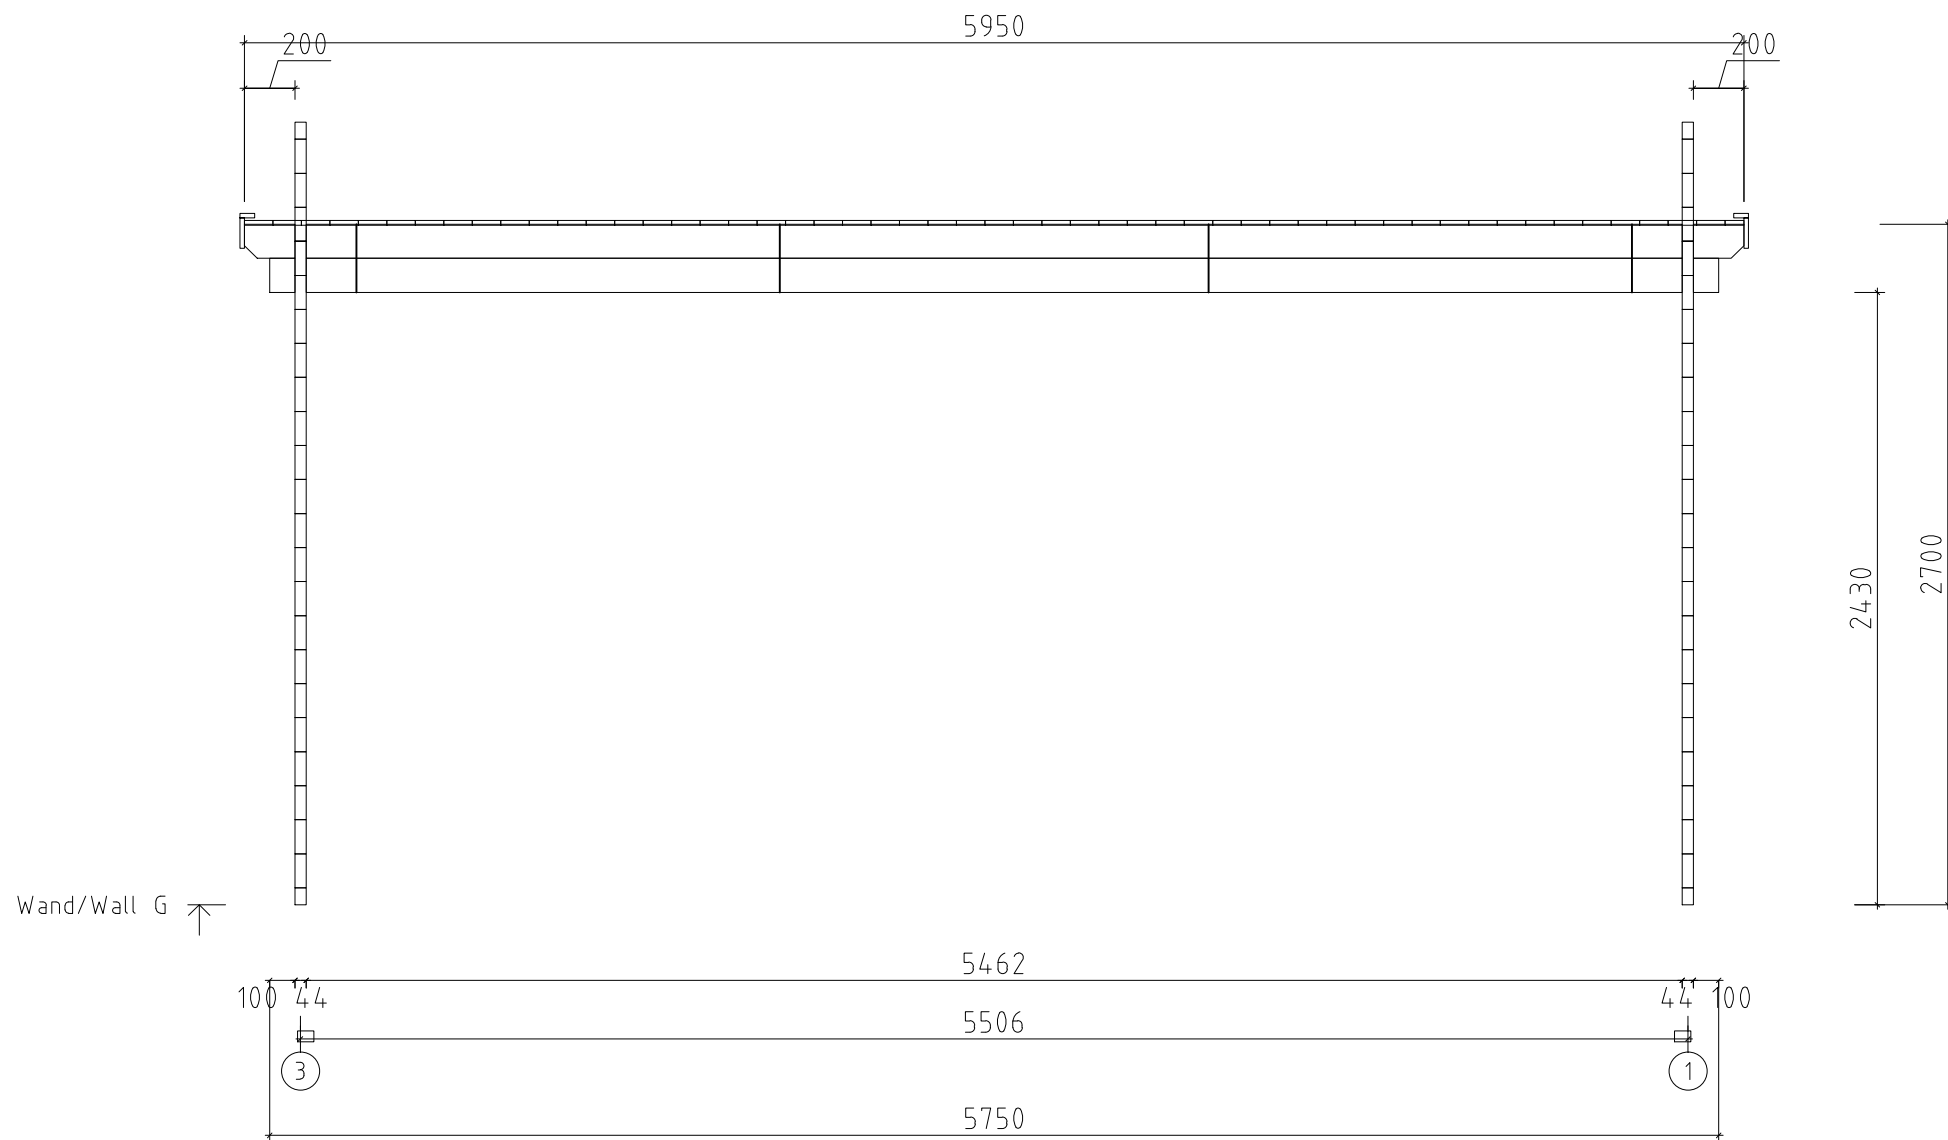


Name	Hansa Garage E 595x575 44		
Zeichnung/Drawing	WAND/WALL G		
Profil/Profile	4.4x13.5	Datum/Date	28.09.2016



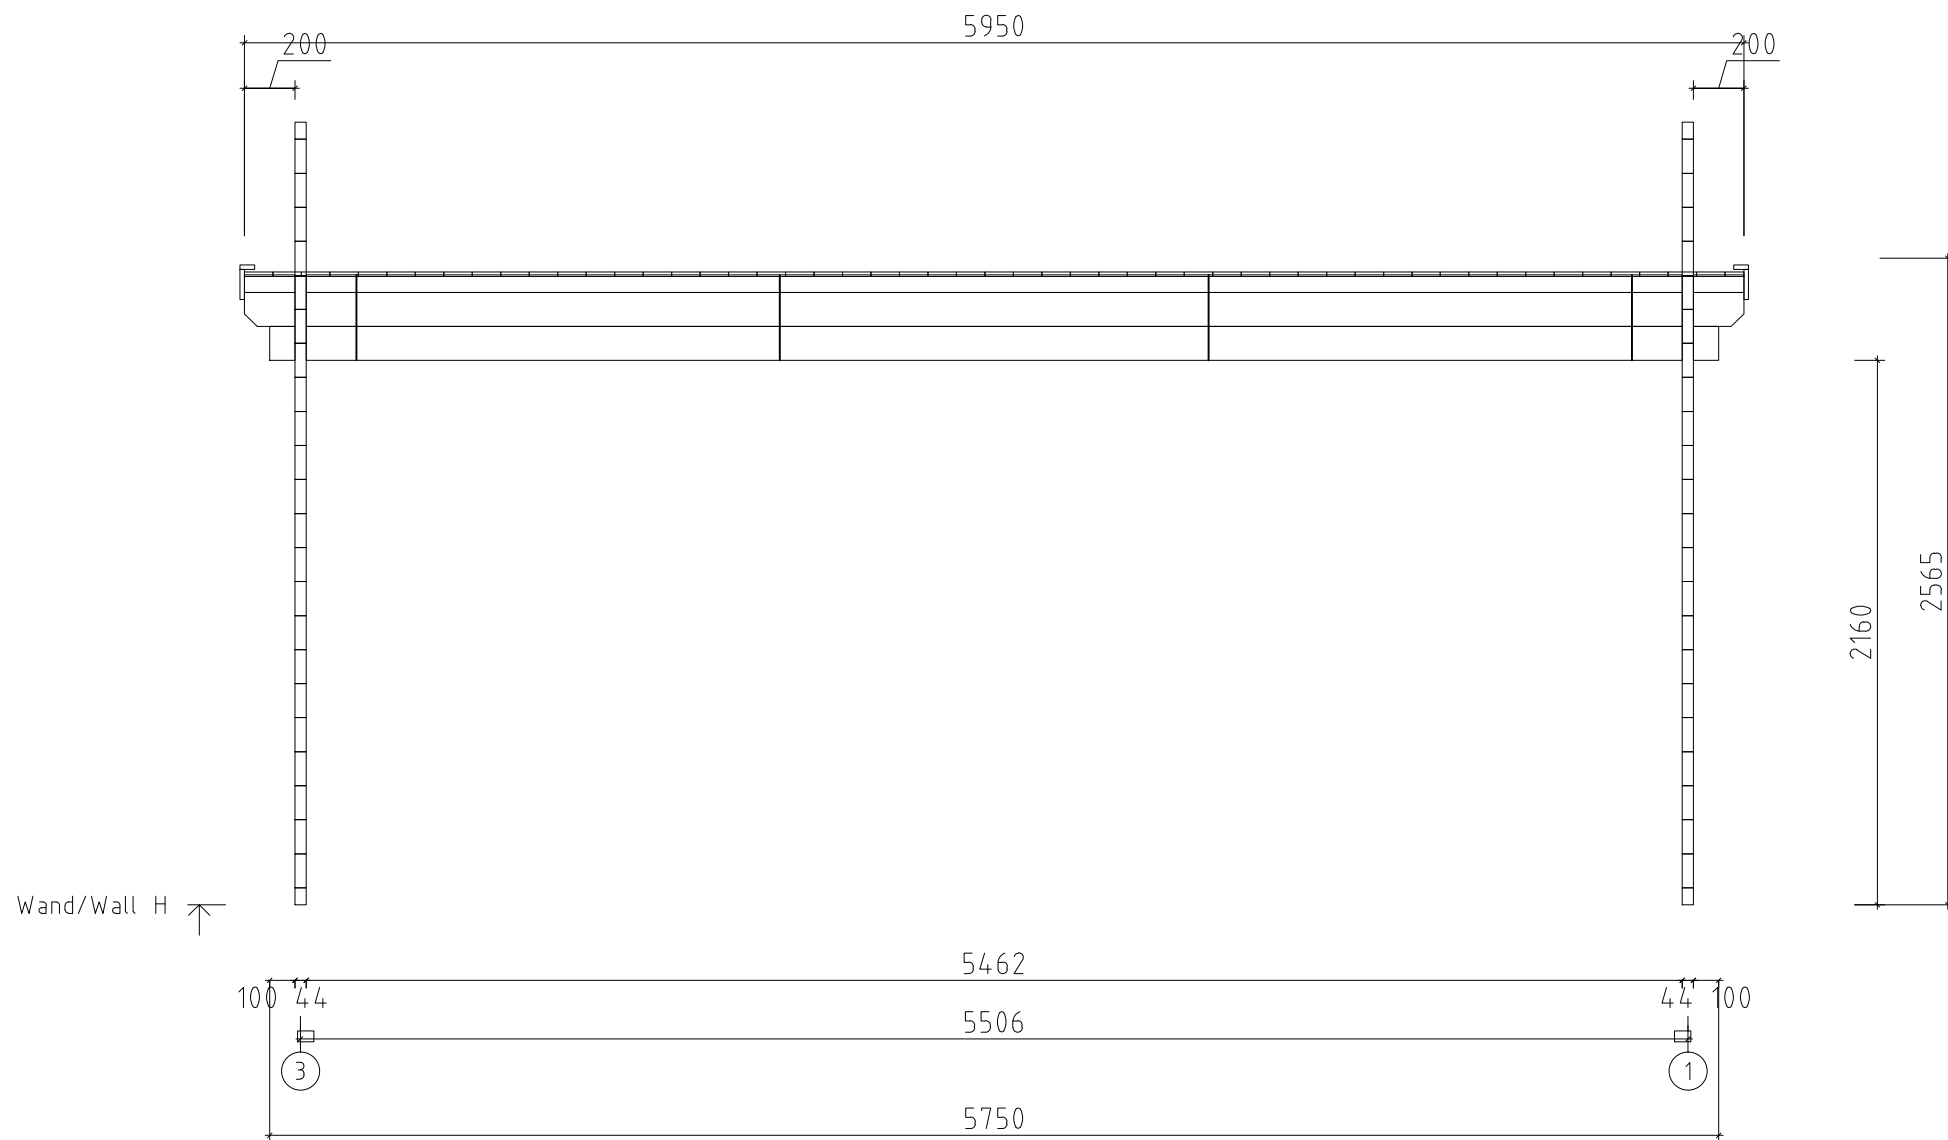


Name	Hansa Garage E 595x575 44		
Zeichnung/Drawing	WAND/WALL H		
Profil/Profile	4.4x13.5	Datum/Date	28.09.2016




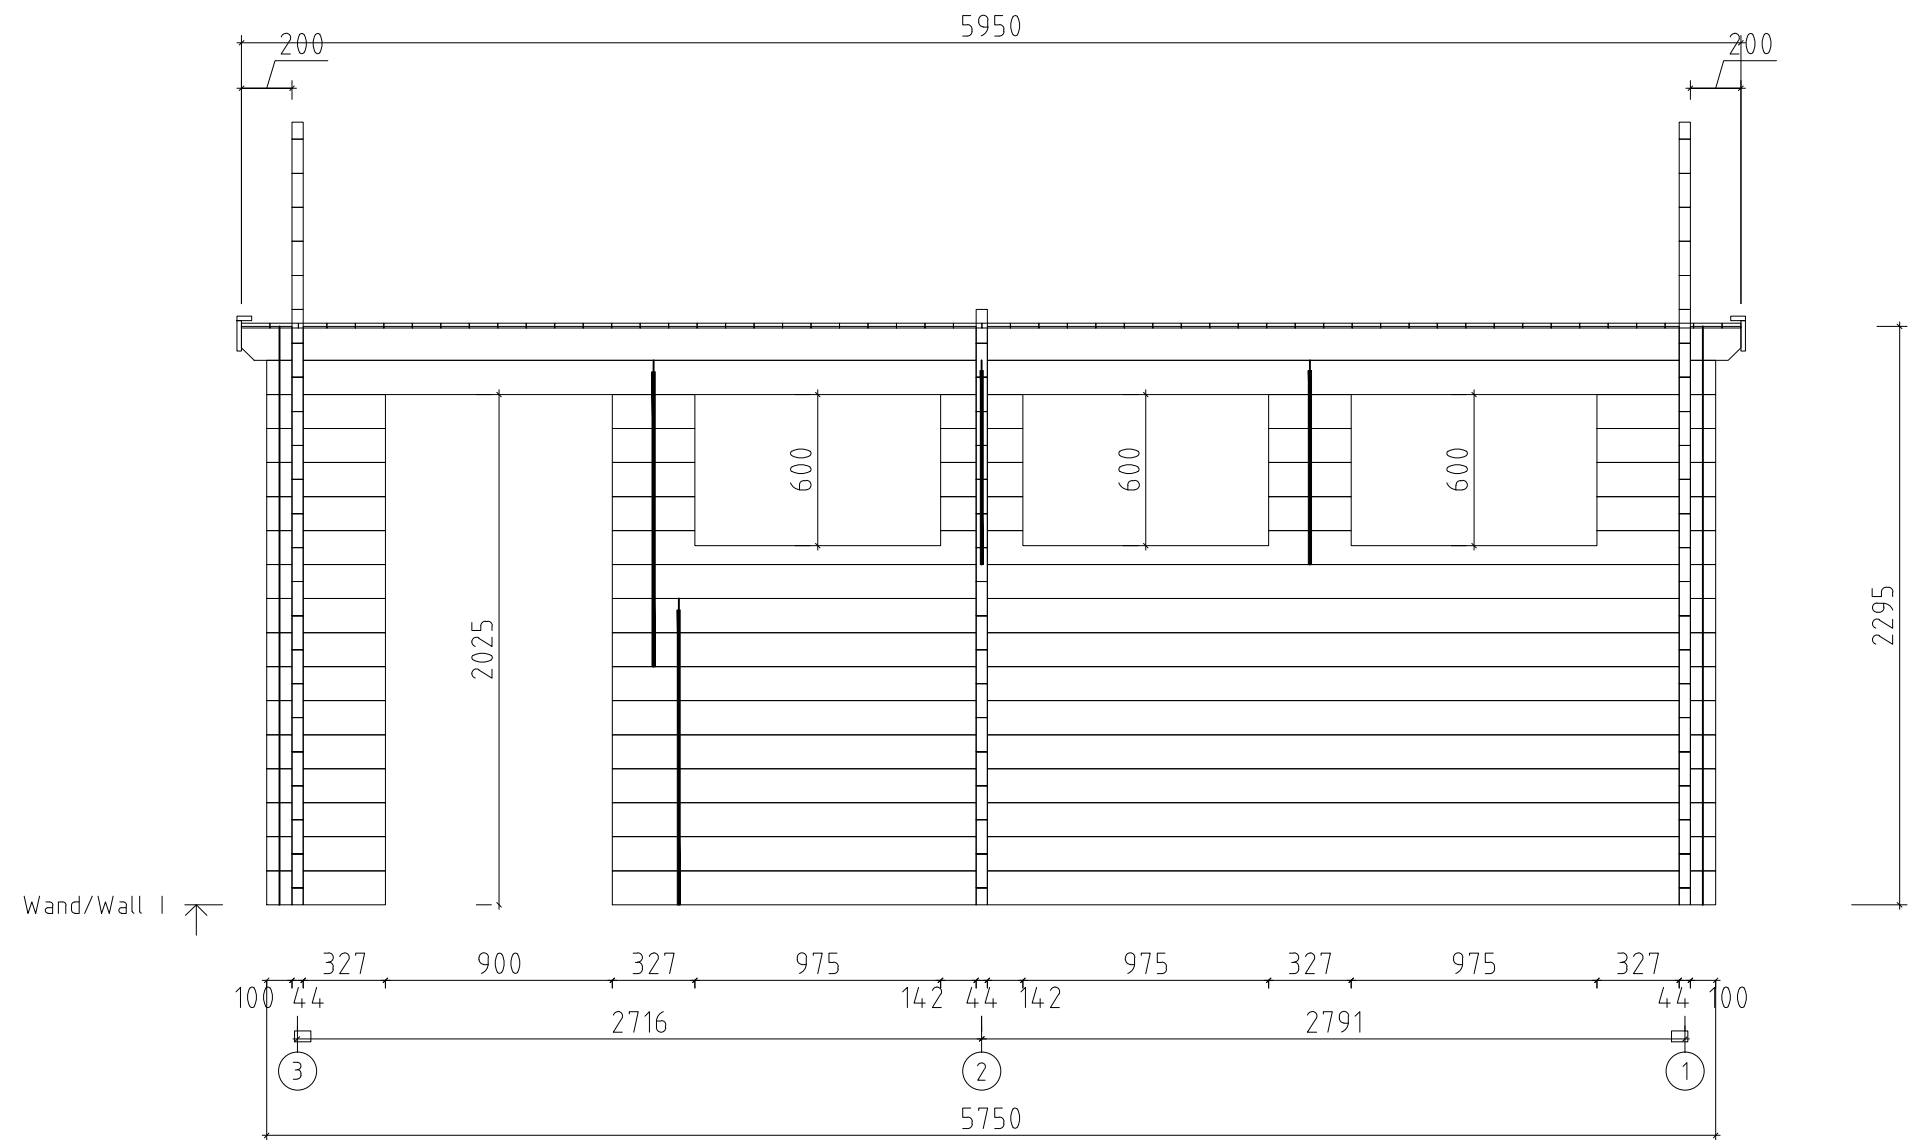


Name	Hansa Garage E 595x575 44		
Zeichnung/Drawing	WAND/WALL I		
Profil/Profile	4.4x13.5	Datum/Date	28.09.2016

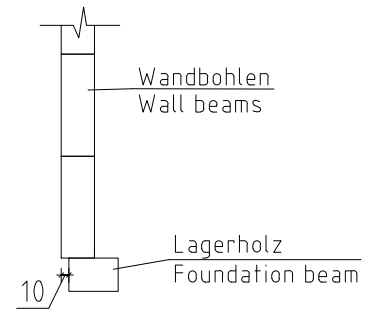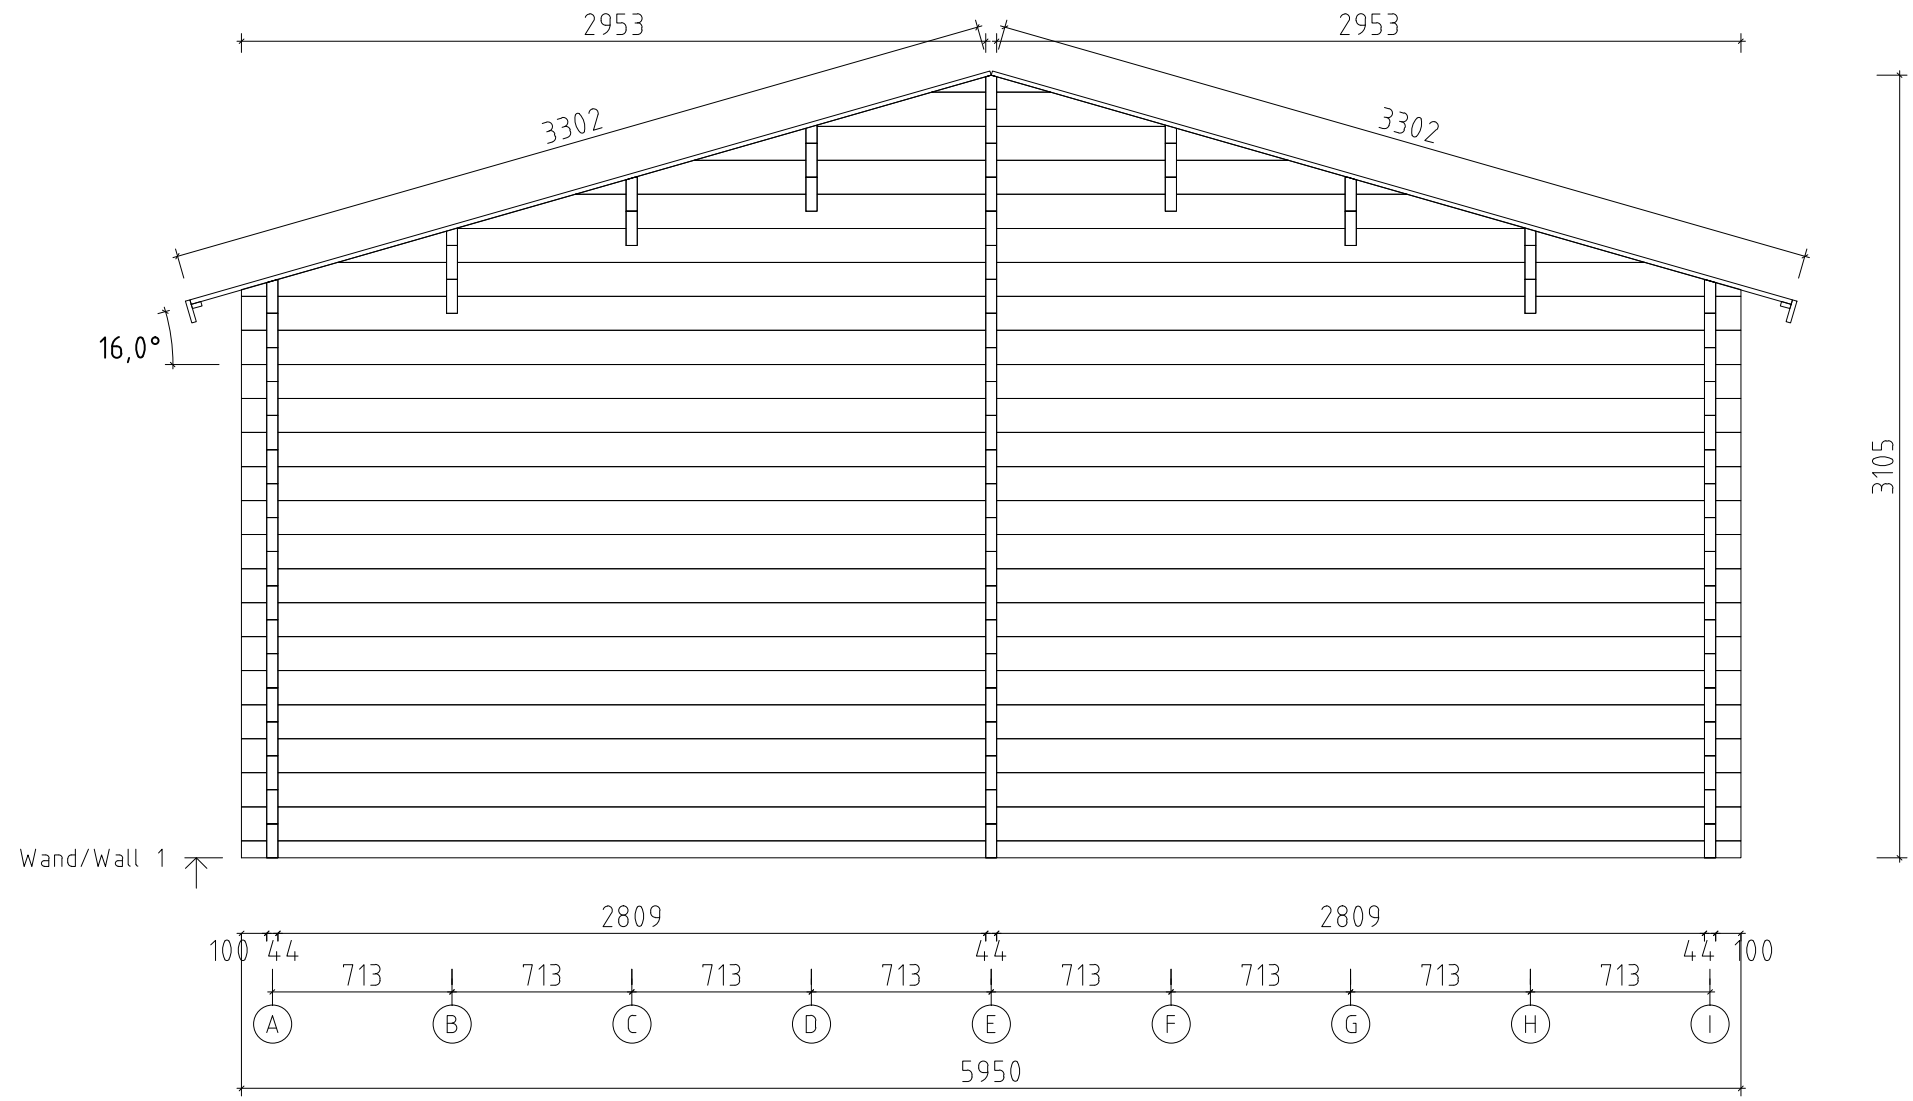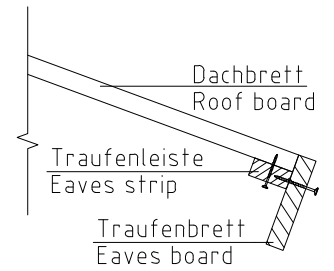

Name	Hansa Garage E 595x575 44		
Zeichnung/Drawing	WAND/WALL 1		
Profil/Profile	4.4x13.5	Datum/Date	28.09.2016

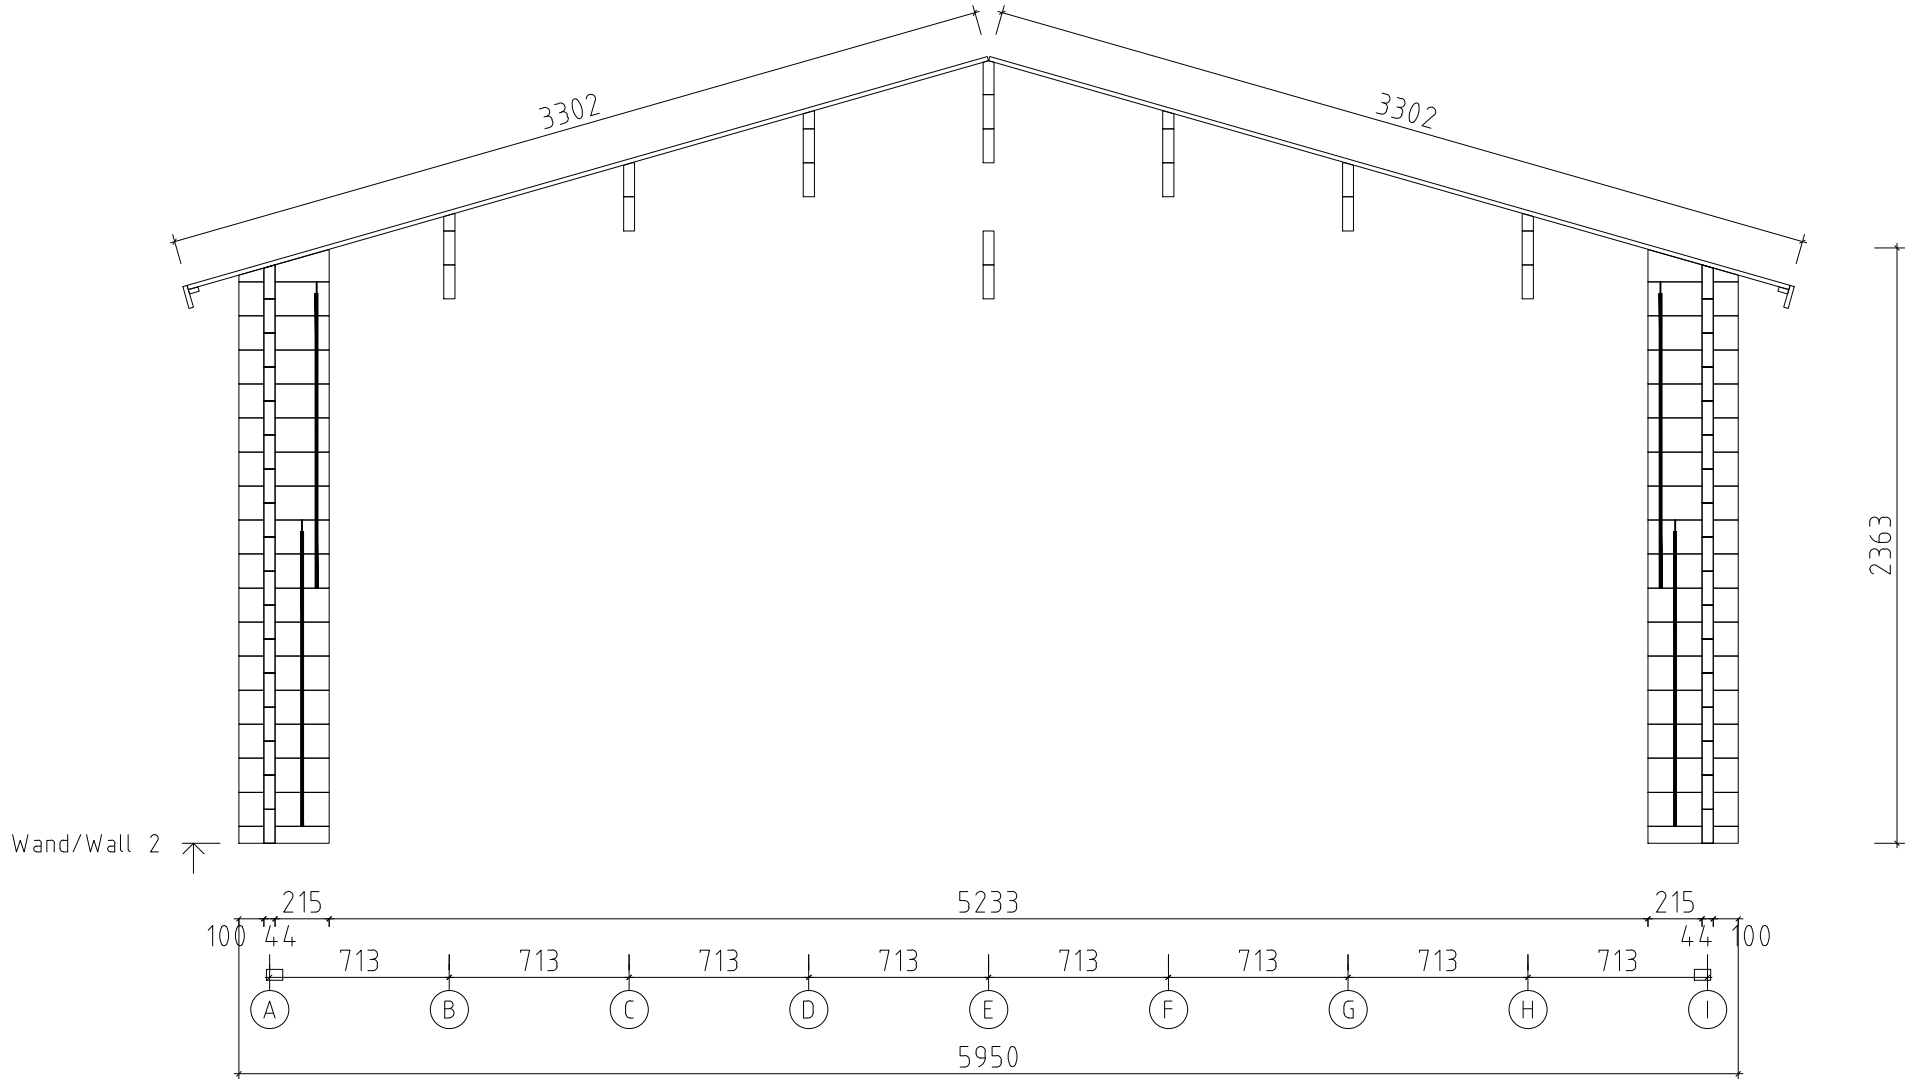

Name	Hansa Garage E 595x575 44	
Zeichnung/Drawing	WAND/WALL 2	
Profil/Profile	4.4x13.5	Datum/Date 28.09.2016

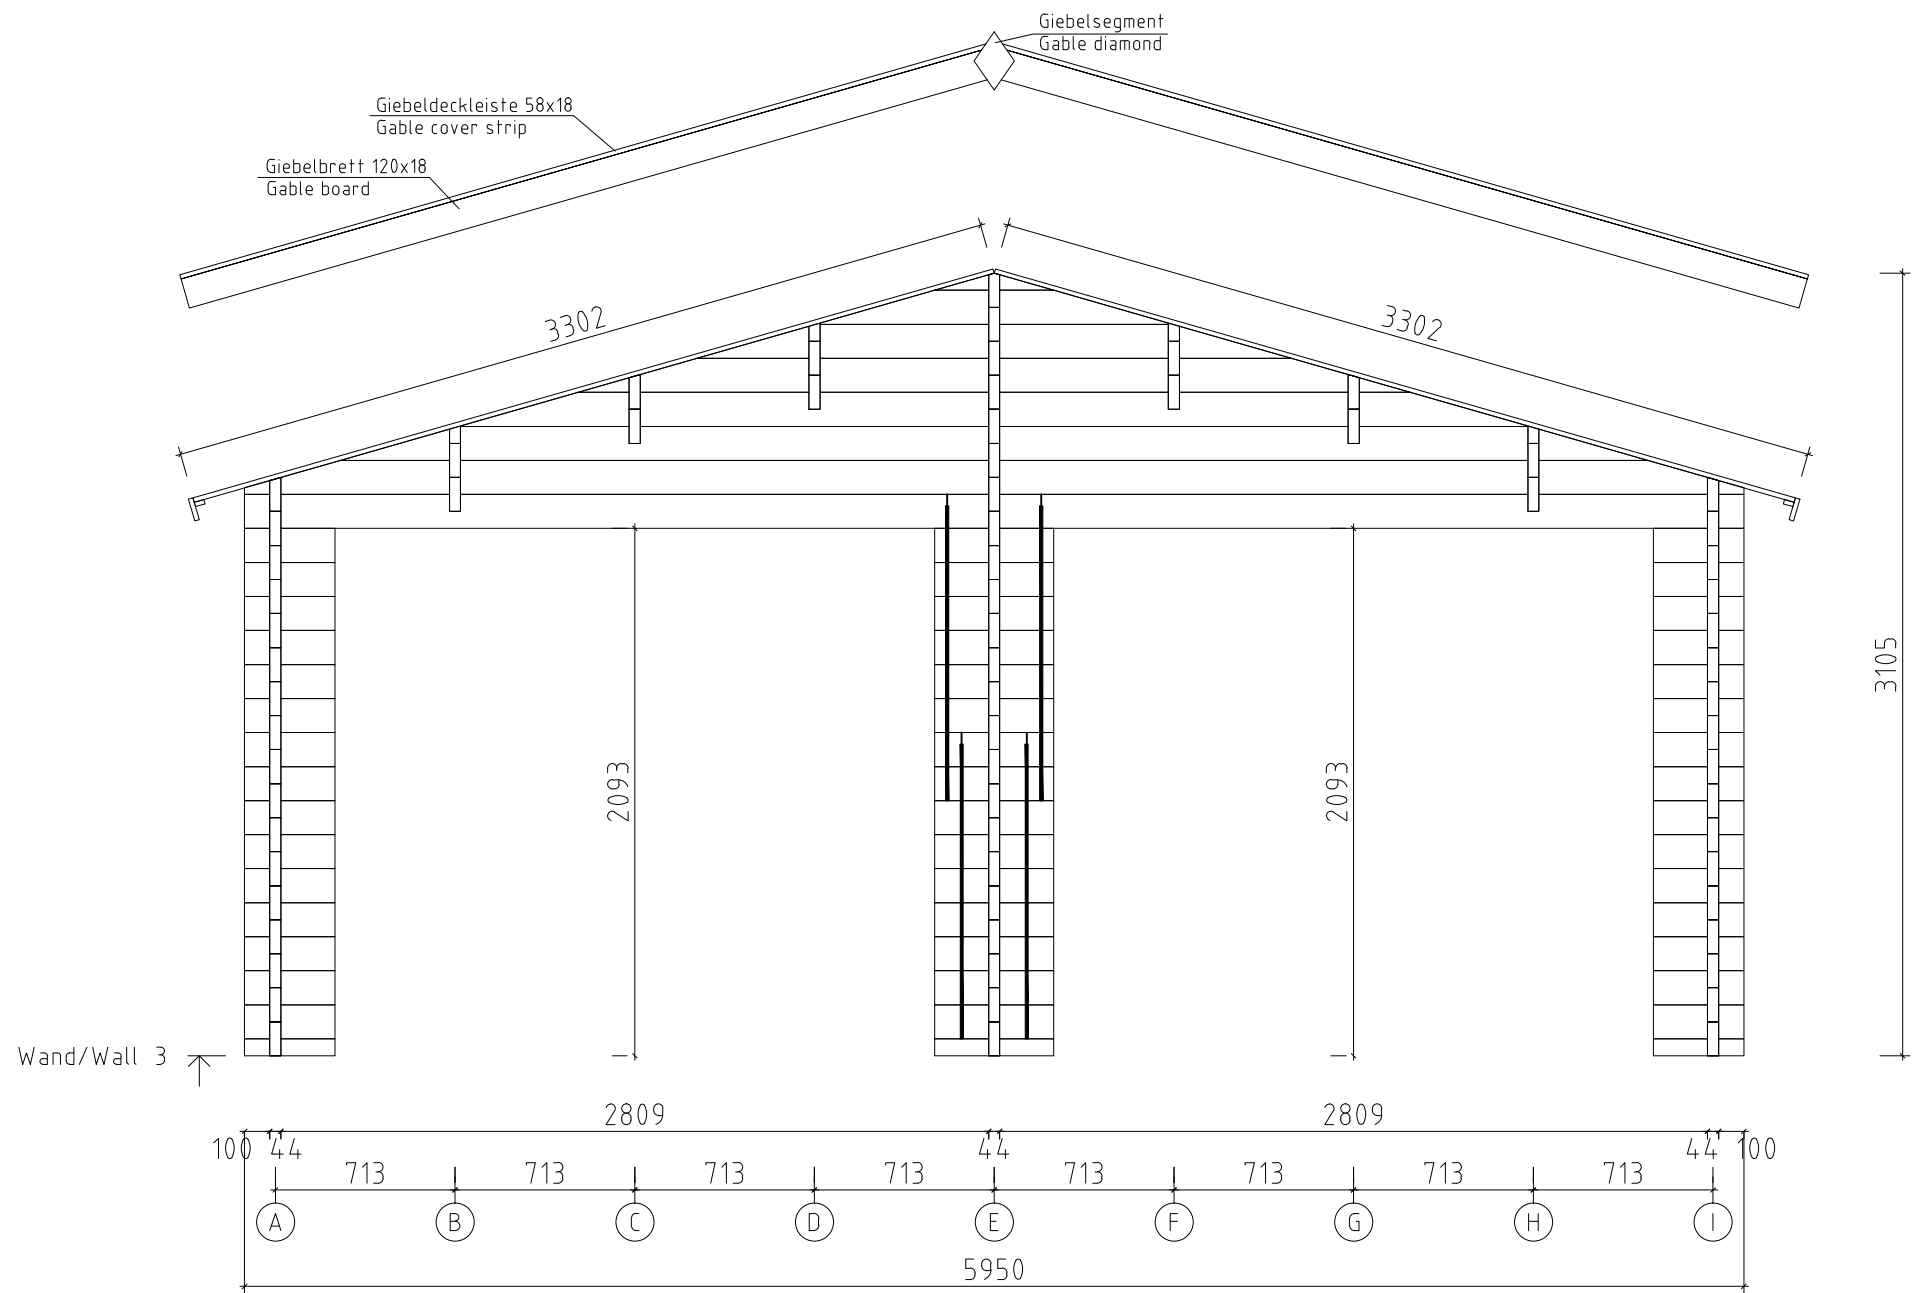

Name	Hansa Garage E 595x575 44		
Zeichnung/Drawing	WAND/WALL 3		
Profil/Profile	4.4x13.5	Datum/Date	28.09.2016