
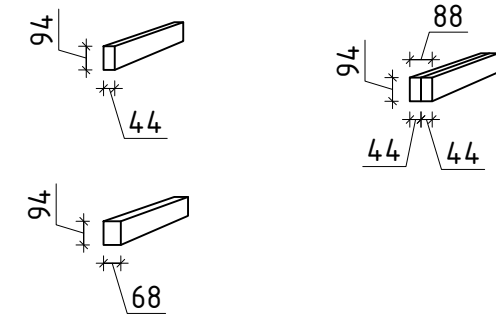
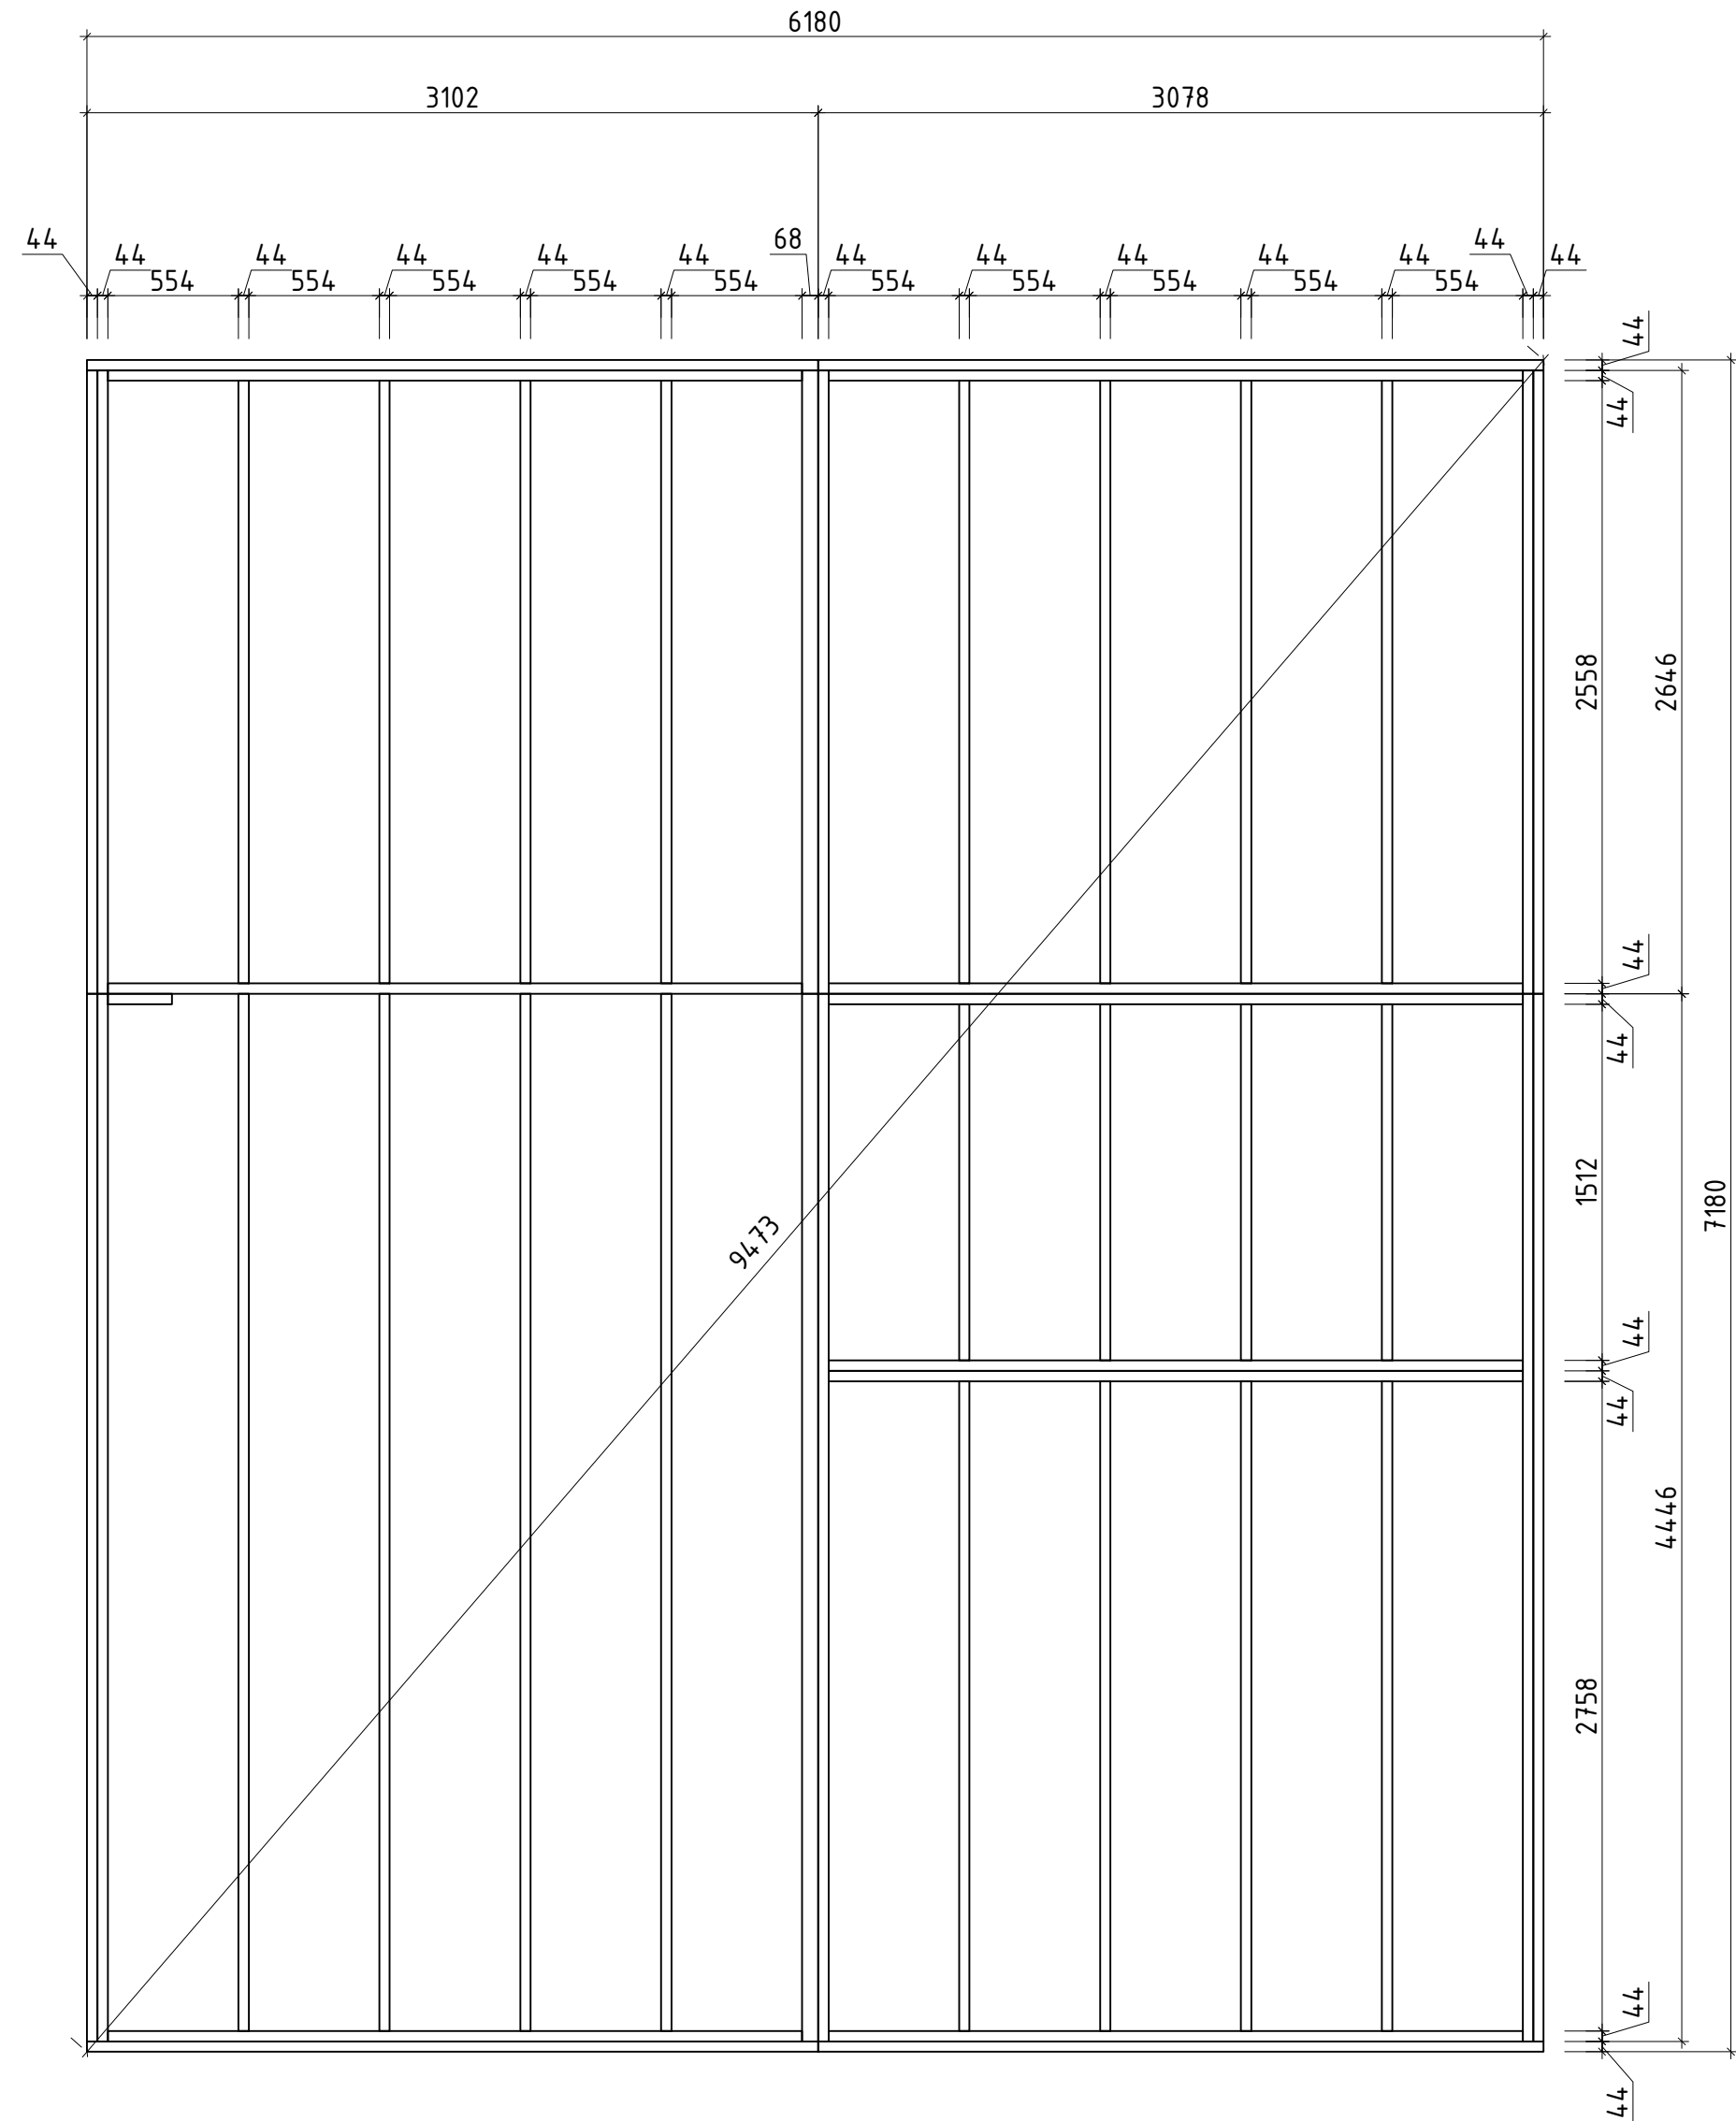


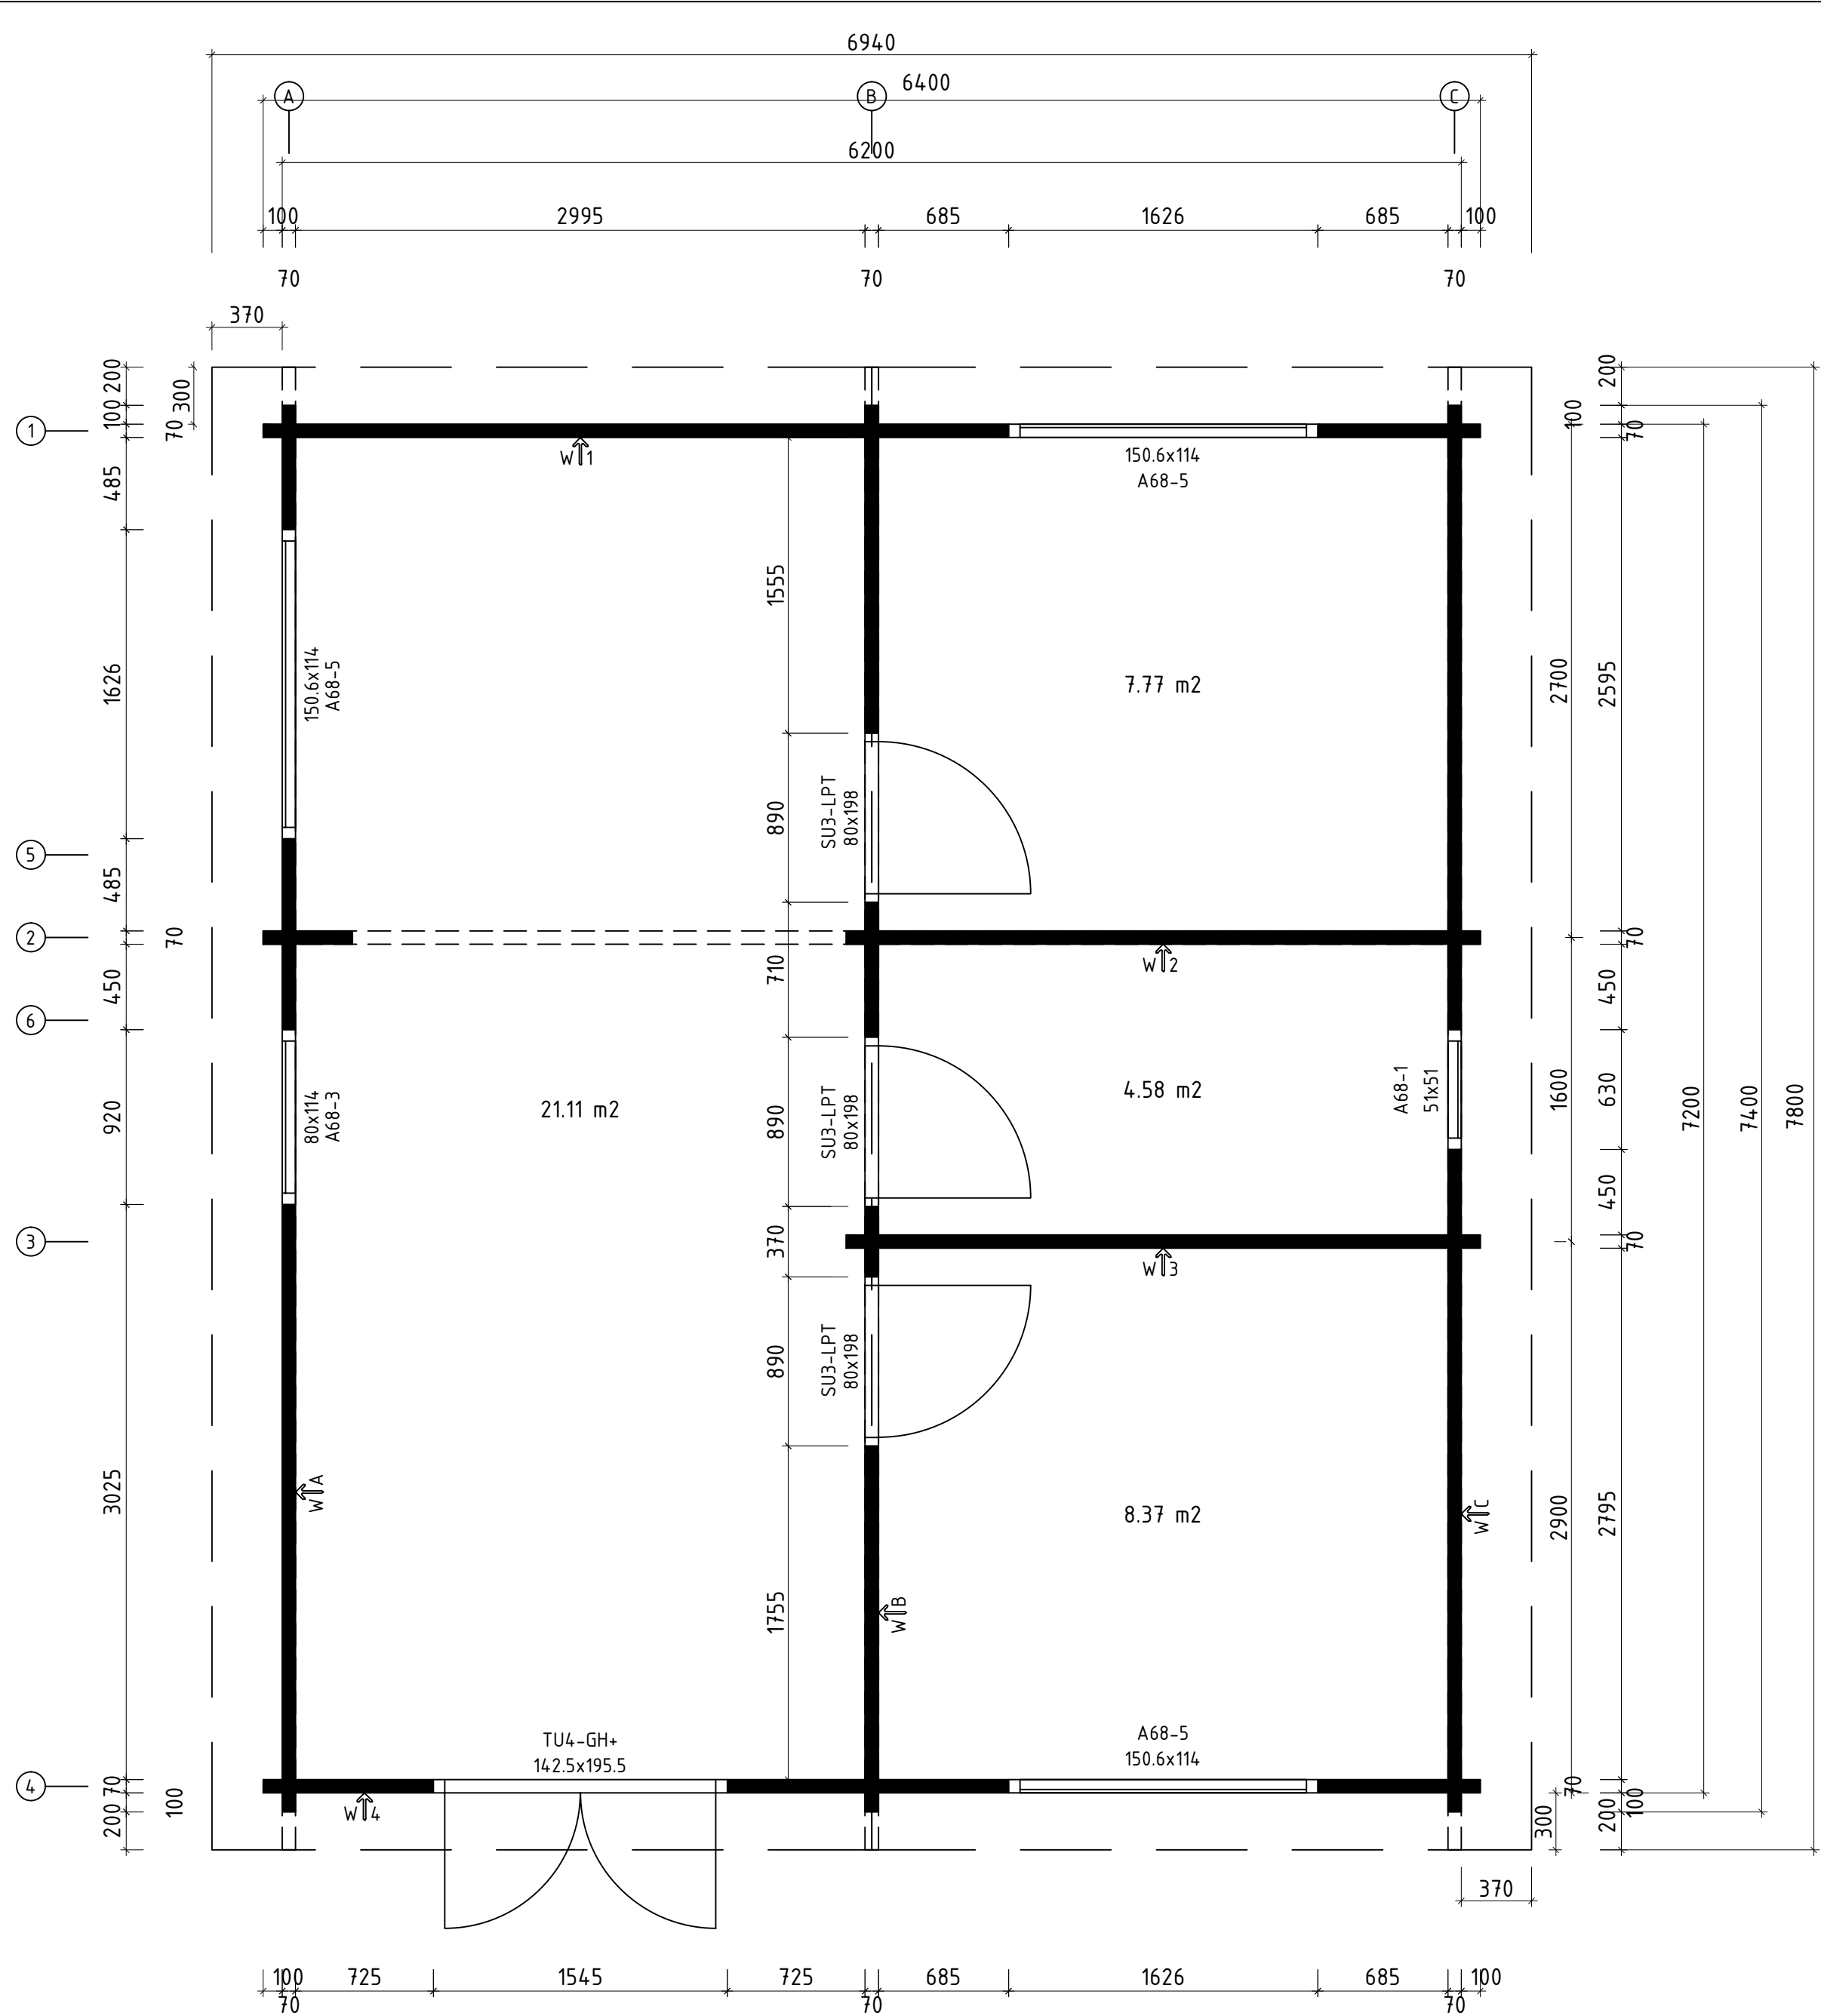

Name	Ireland 640x740_70		
Zeichnung/Drawing	Grundplan_Plan, Lagerholzplan_Foundation beams		
Profil/Profile	7.0x13.5	Datum/Date	11.09.2017